



01 FACHADA OESTE
ESCALA 1:125

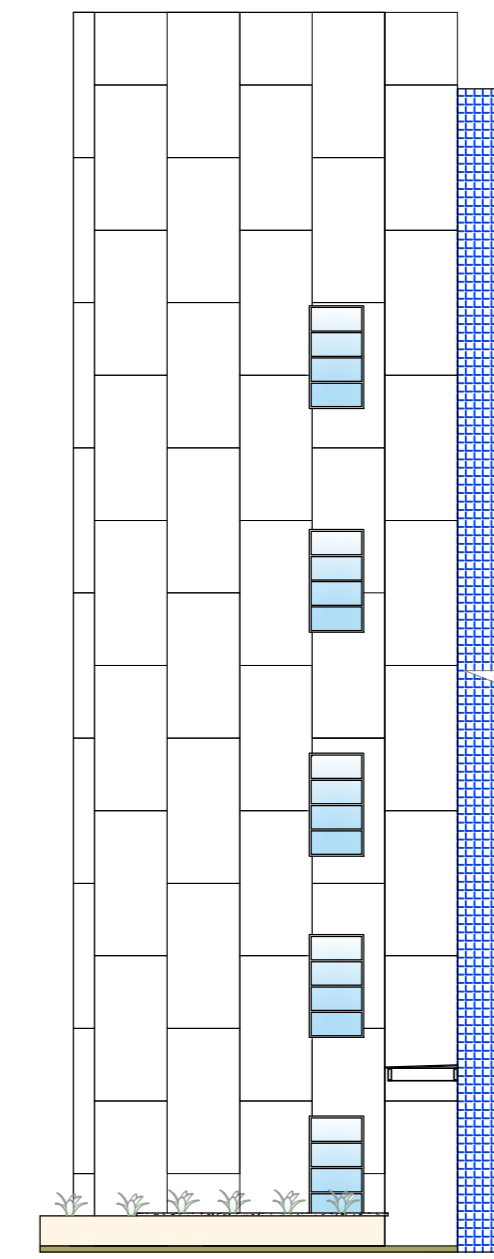

02 FACHADA SUL
ESCALA 1:125

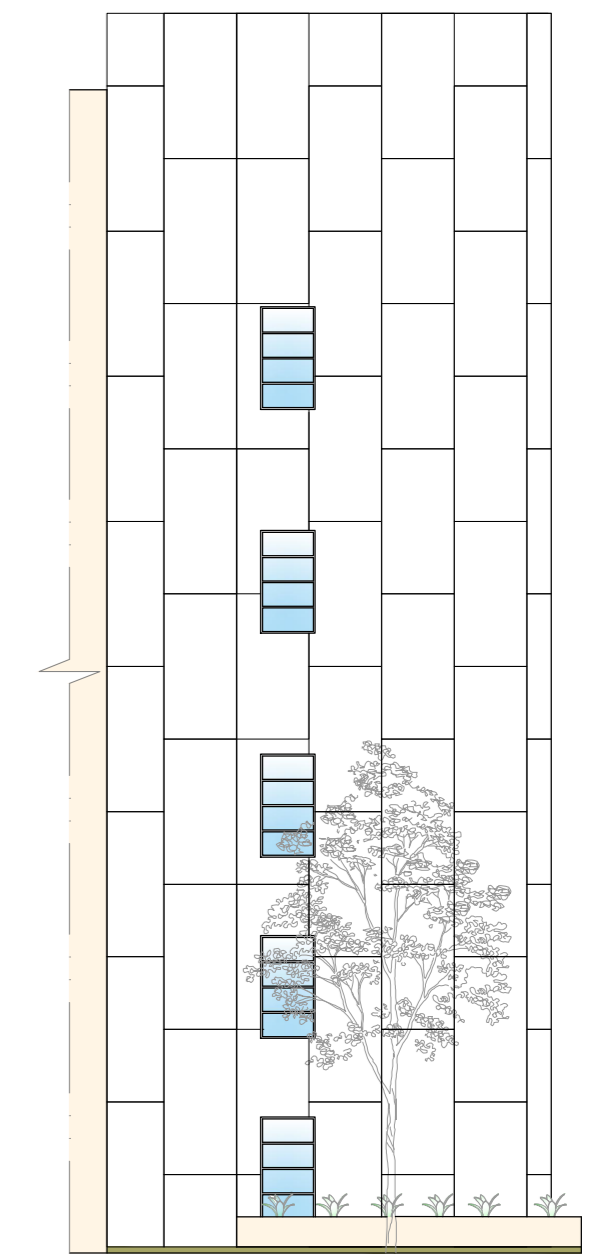

03 FACHADA NORTE
ESCALA 1:125



04 PERSPECTIVA 01
SEM ESCALA



05 PERSPECTIVA 02
SEM ESCALA