



01 CORTE AA
ESCALA 1:75

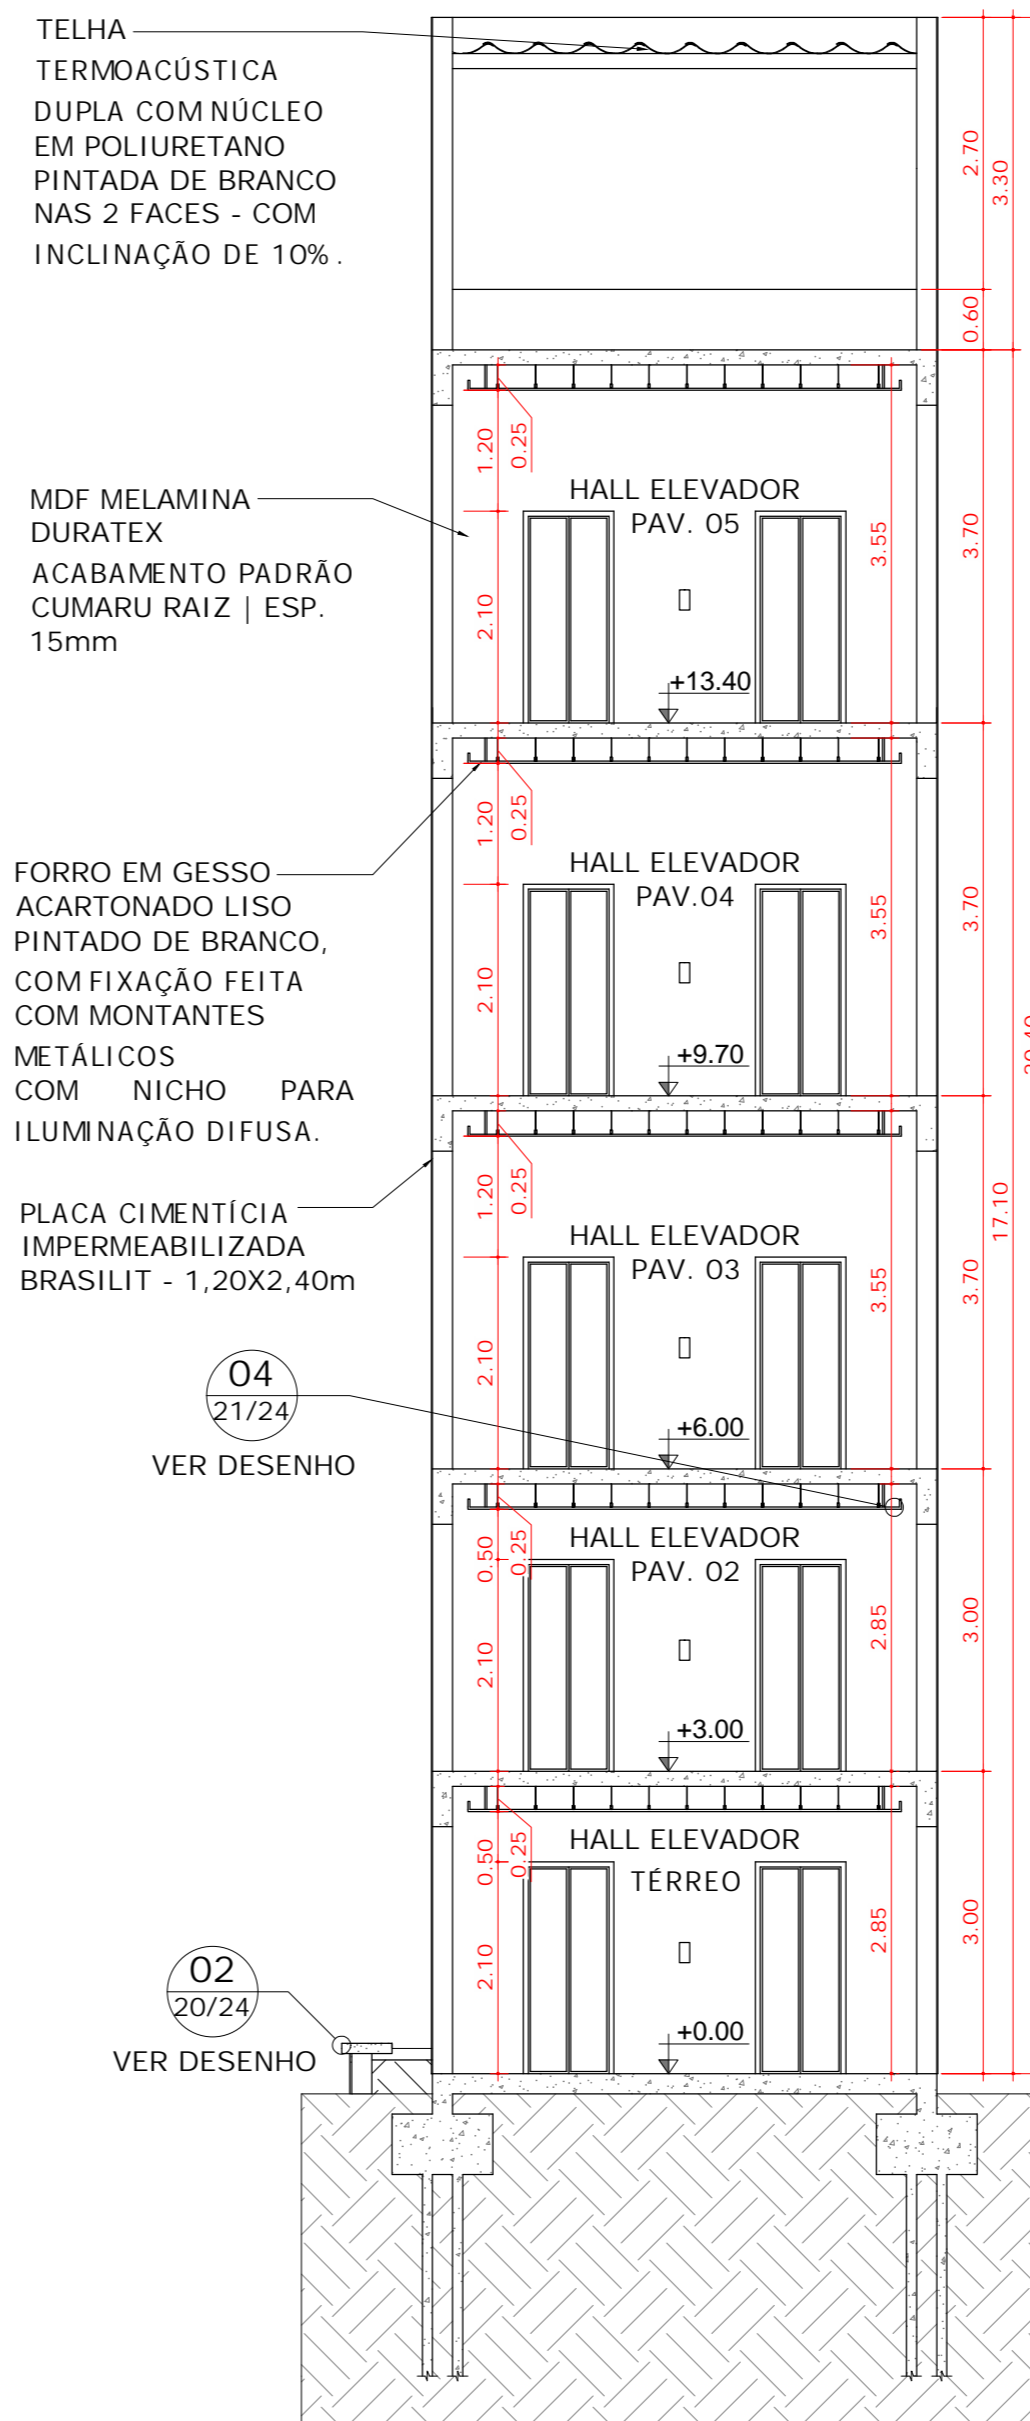

02 CORTE BB
ESCALA 1:75

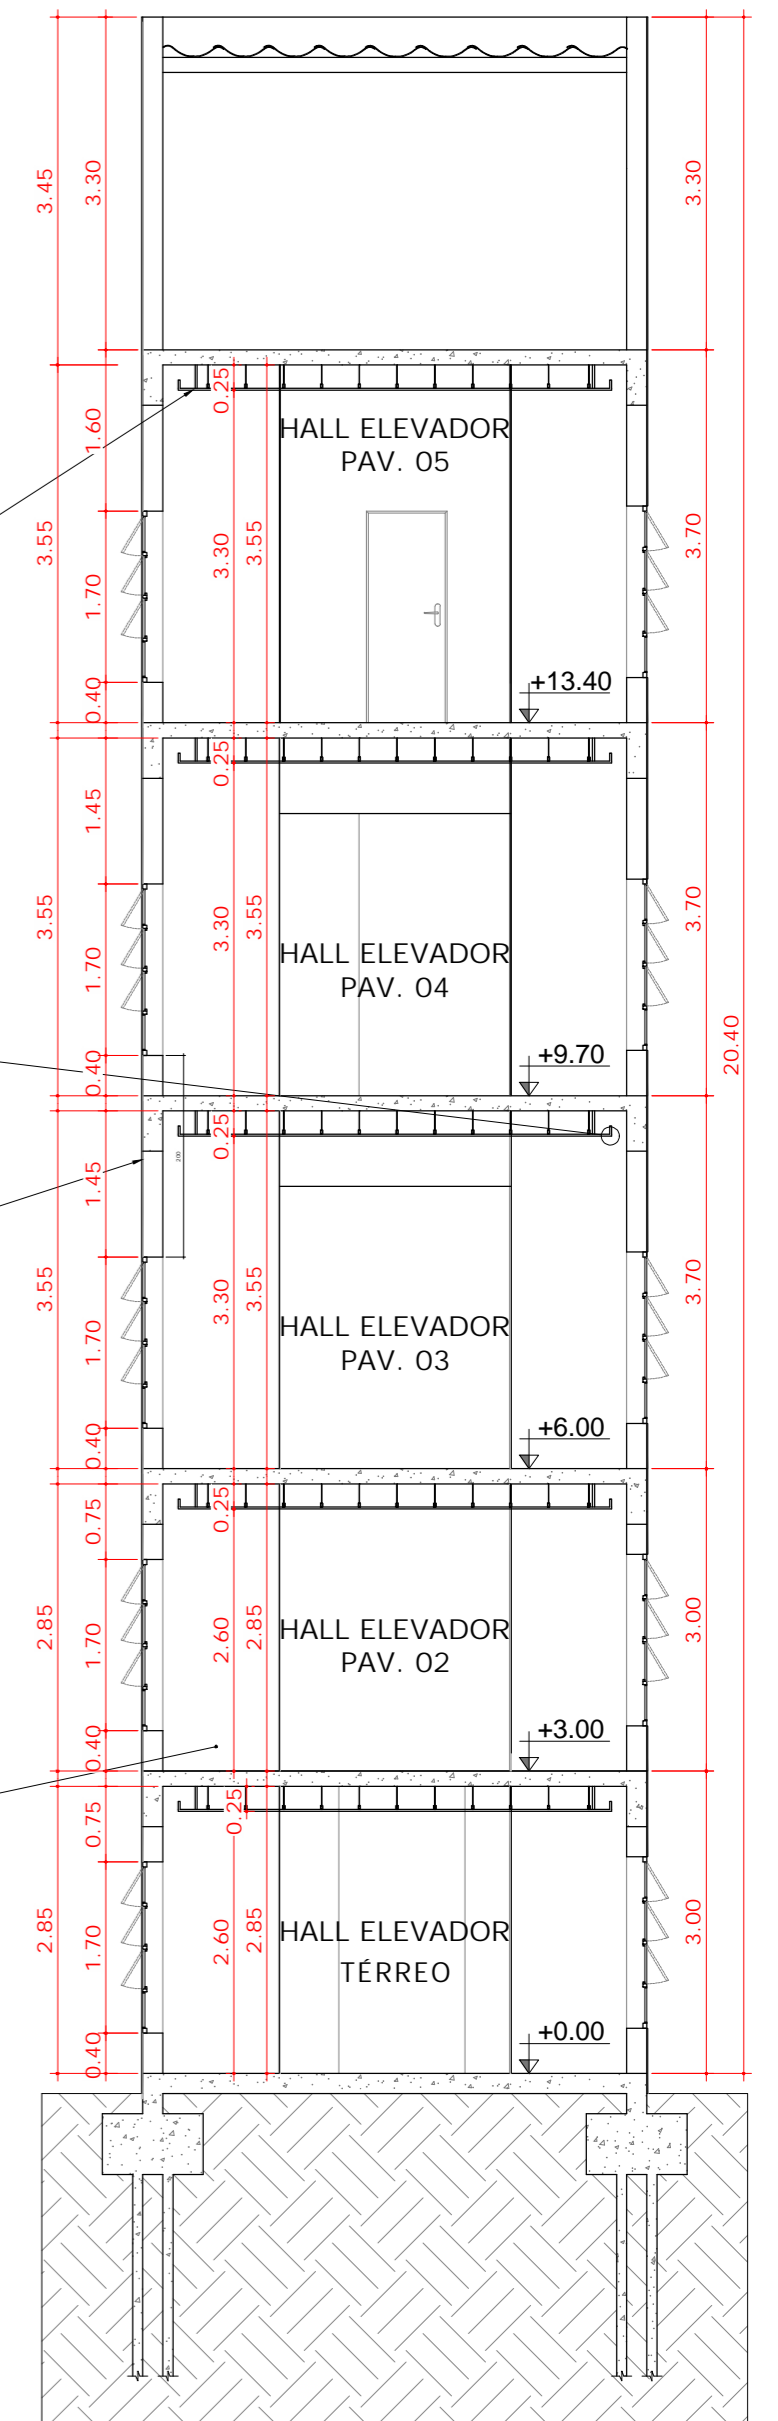

03 CORTE CC
ESCALA 1:75