

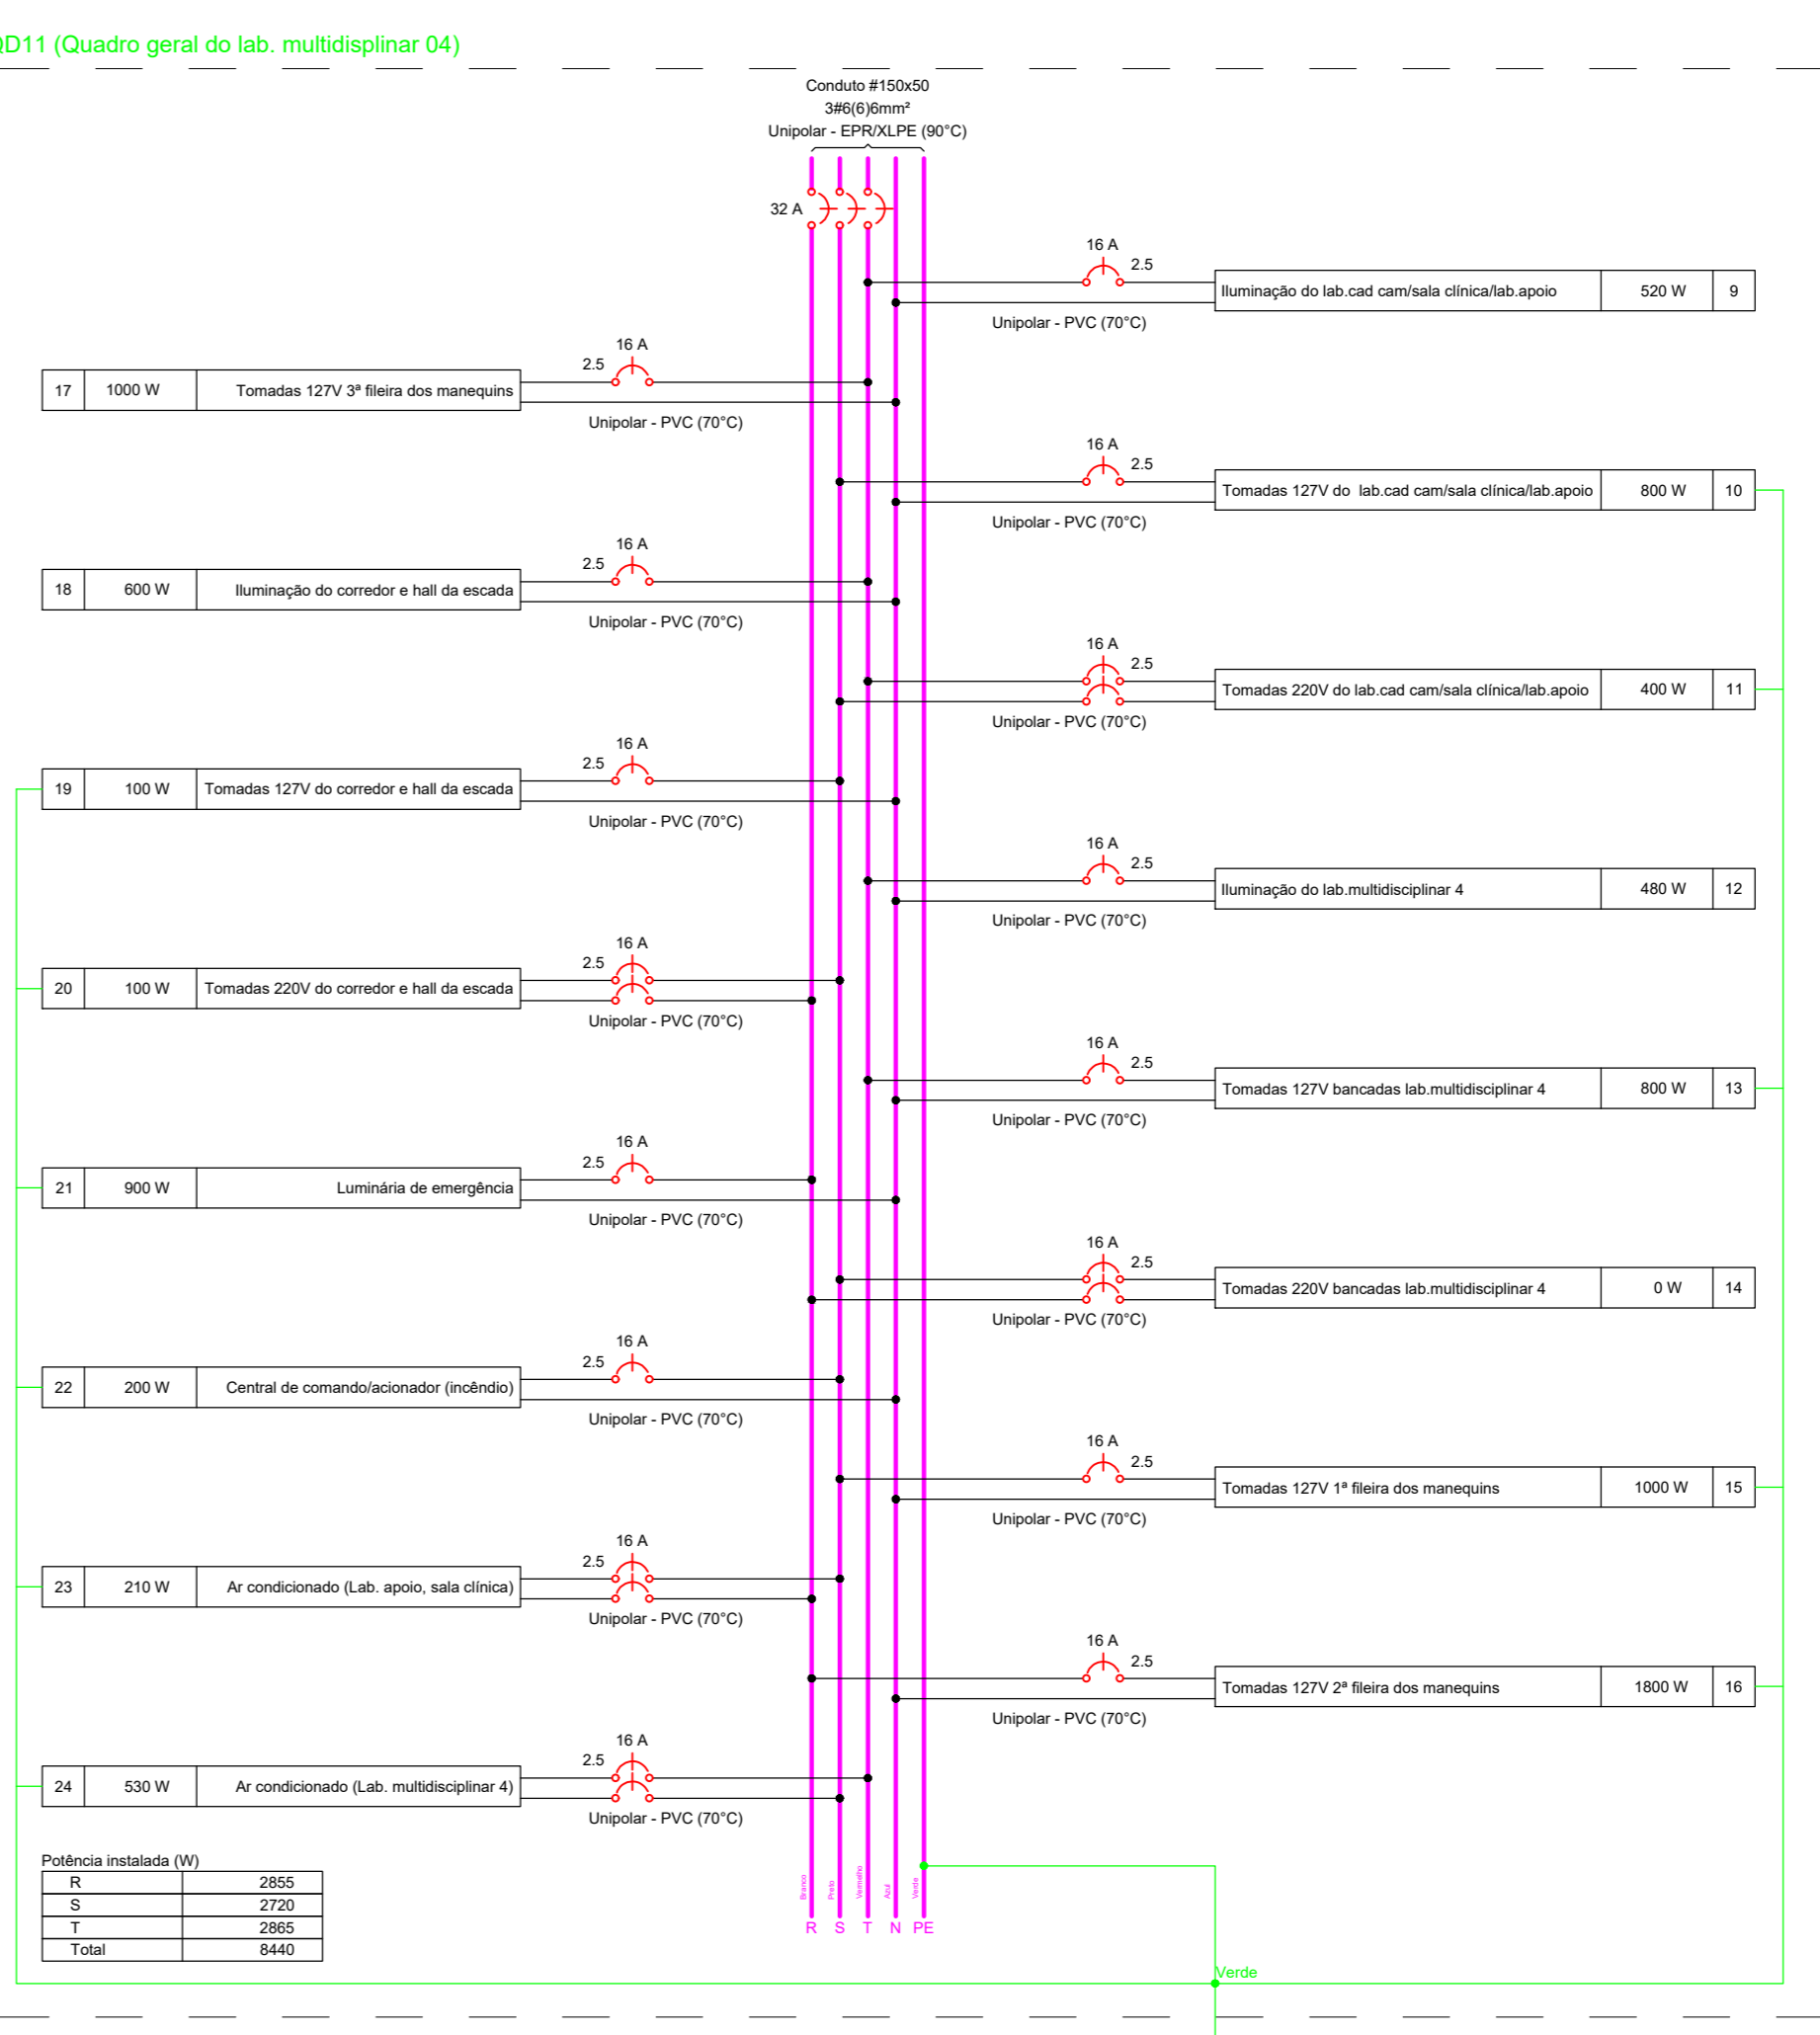
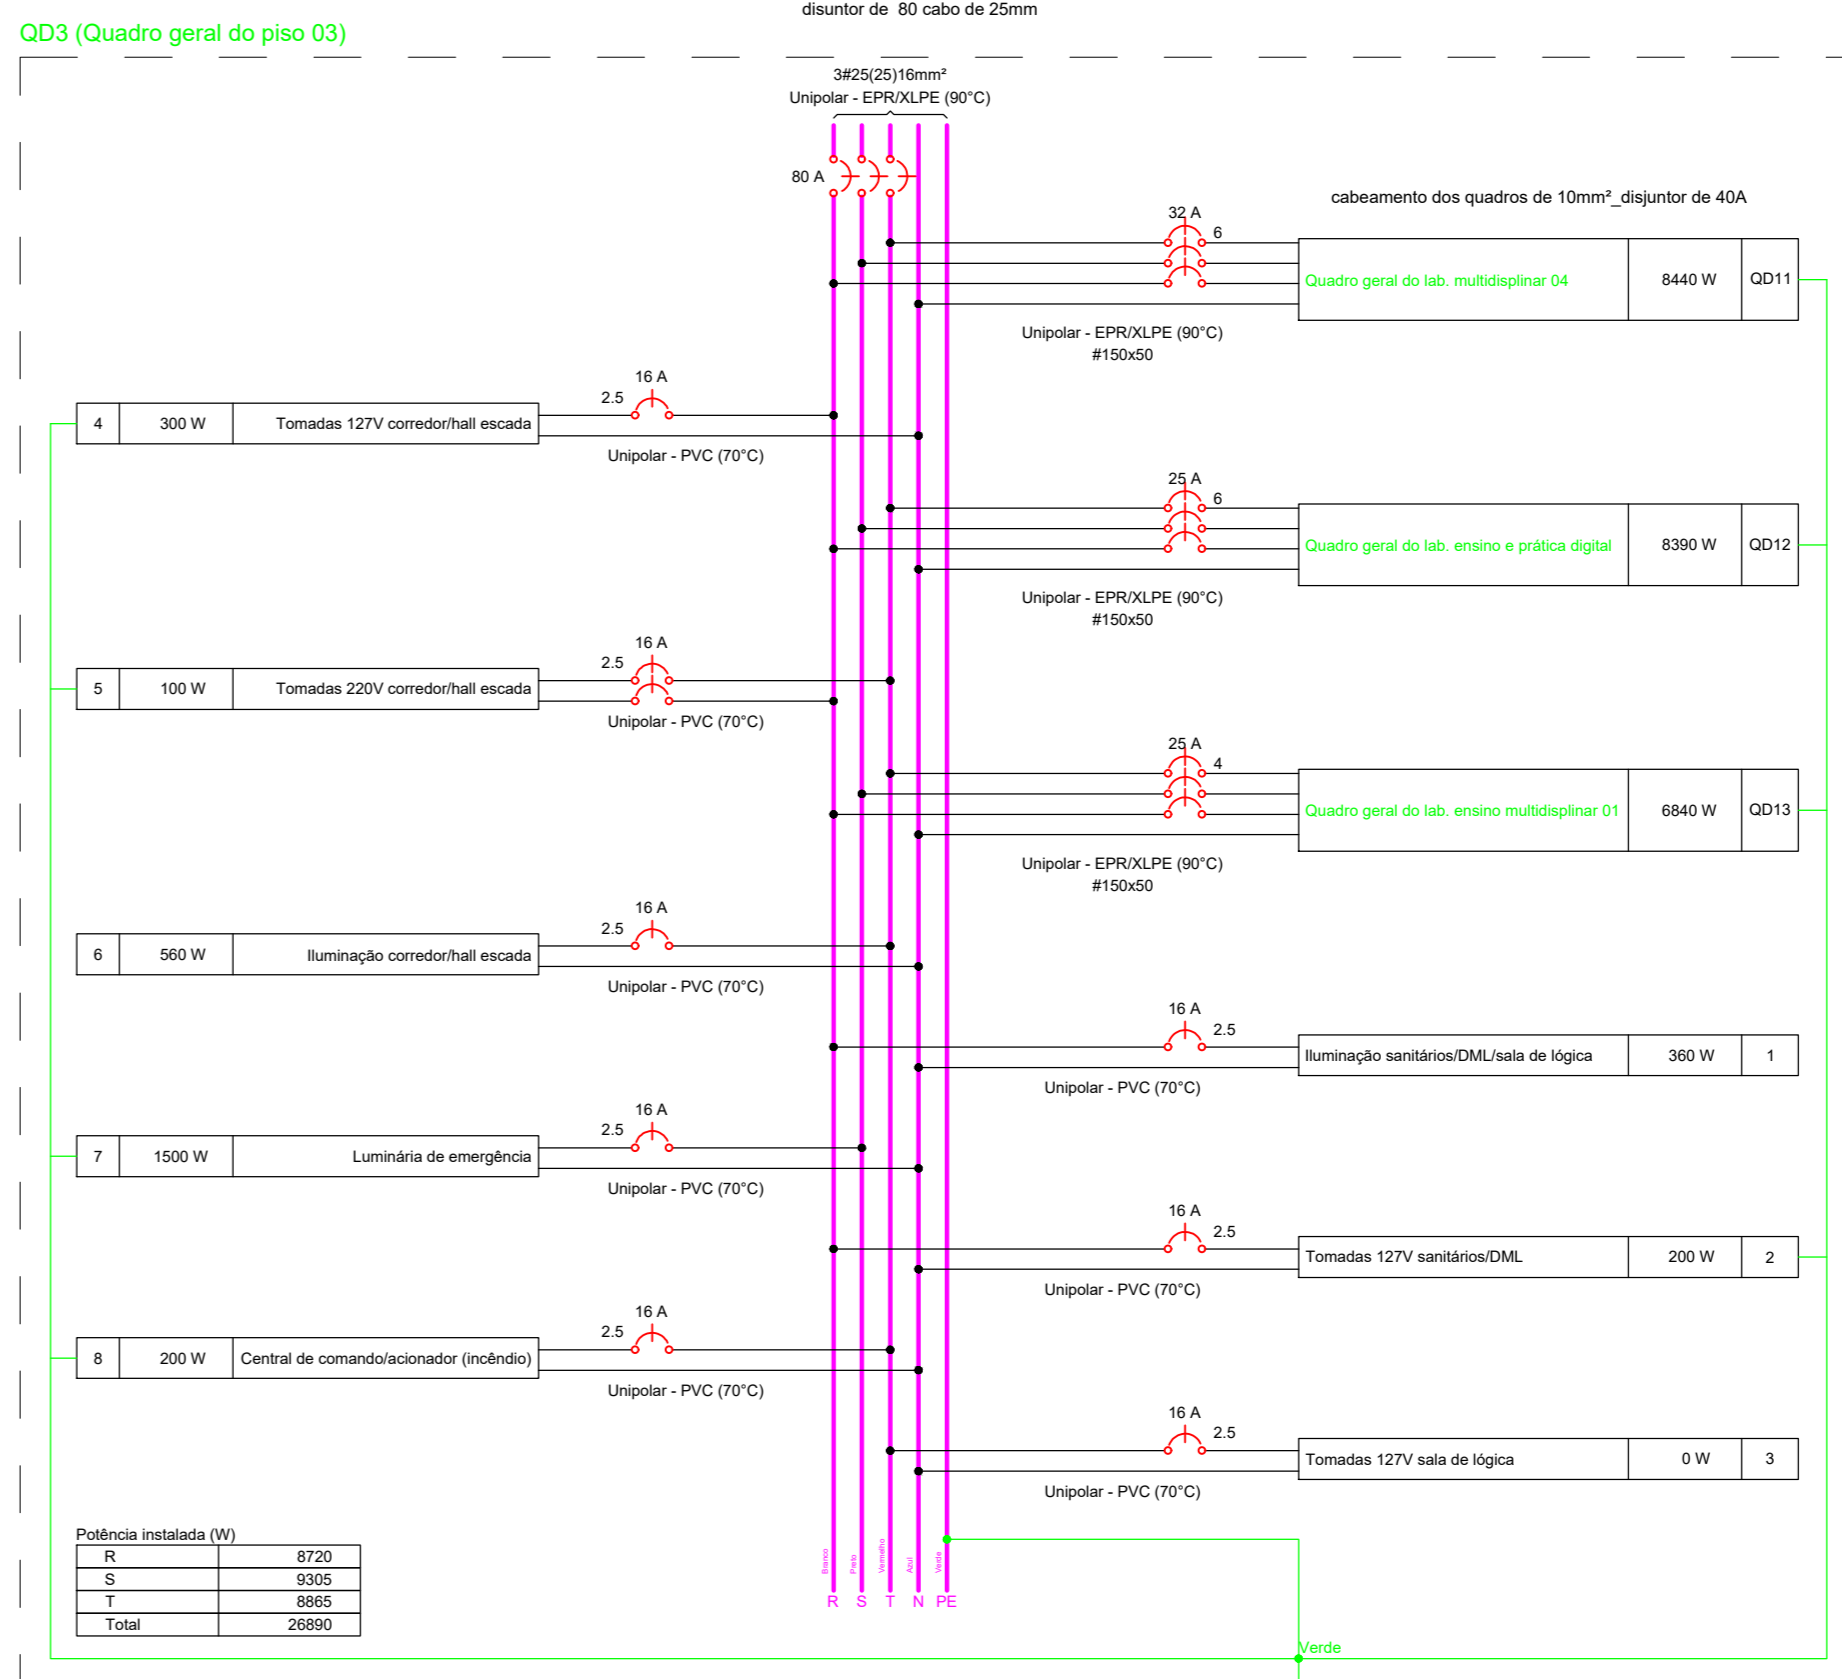
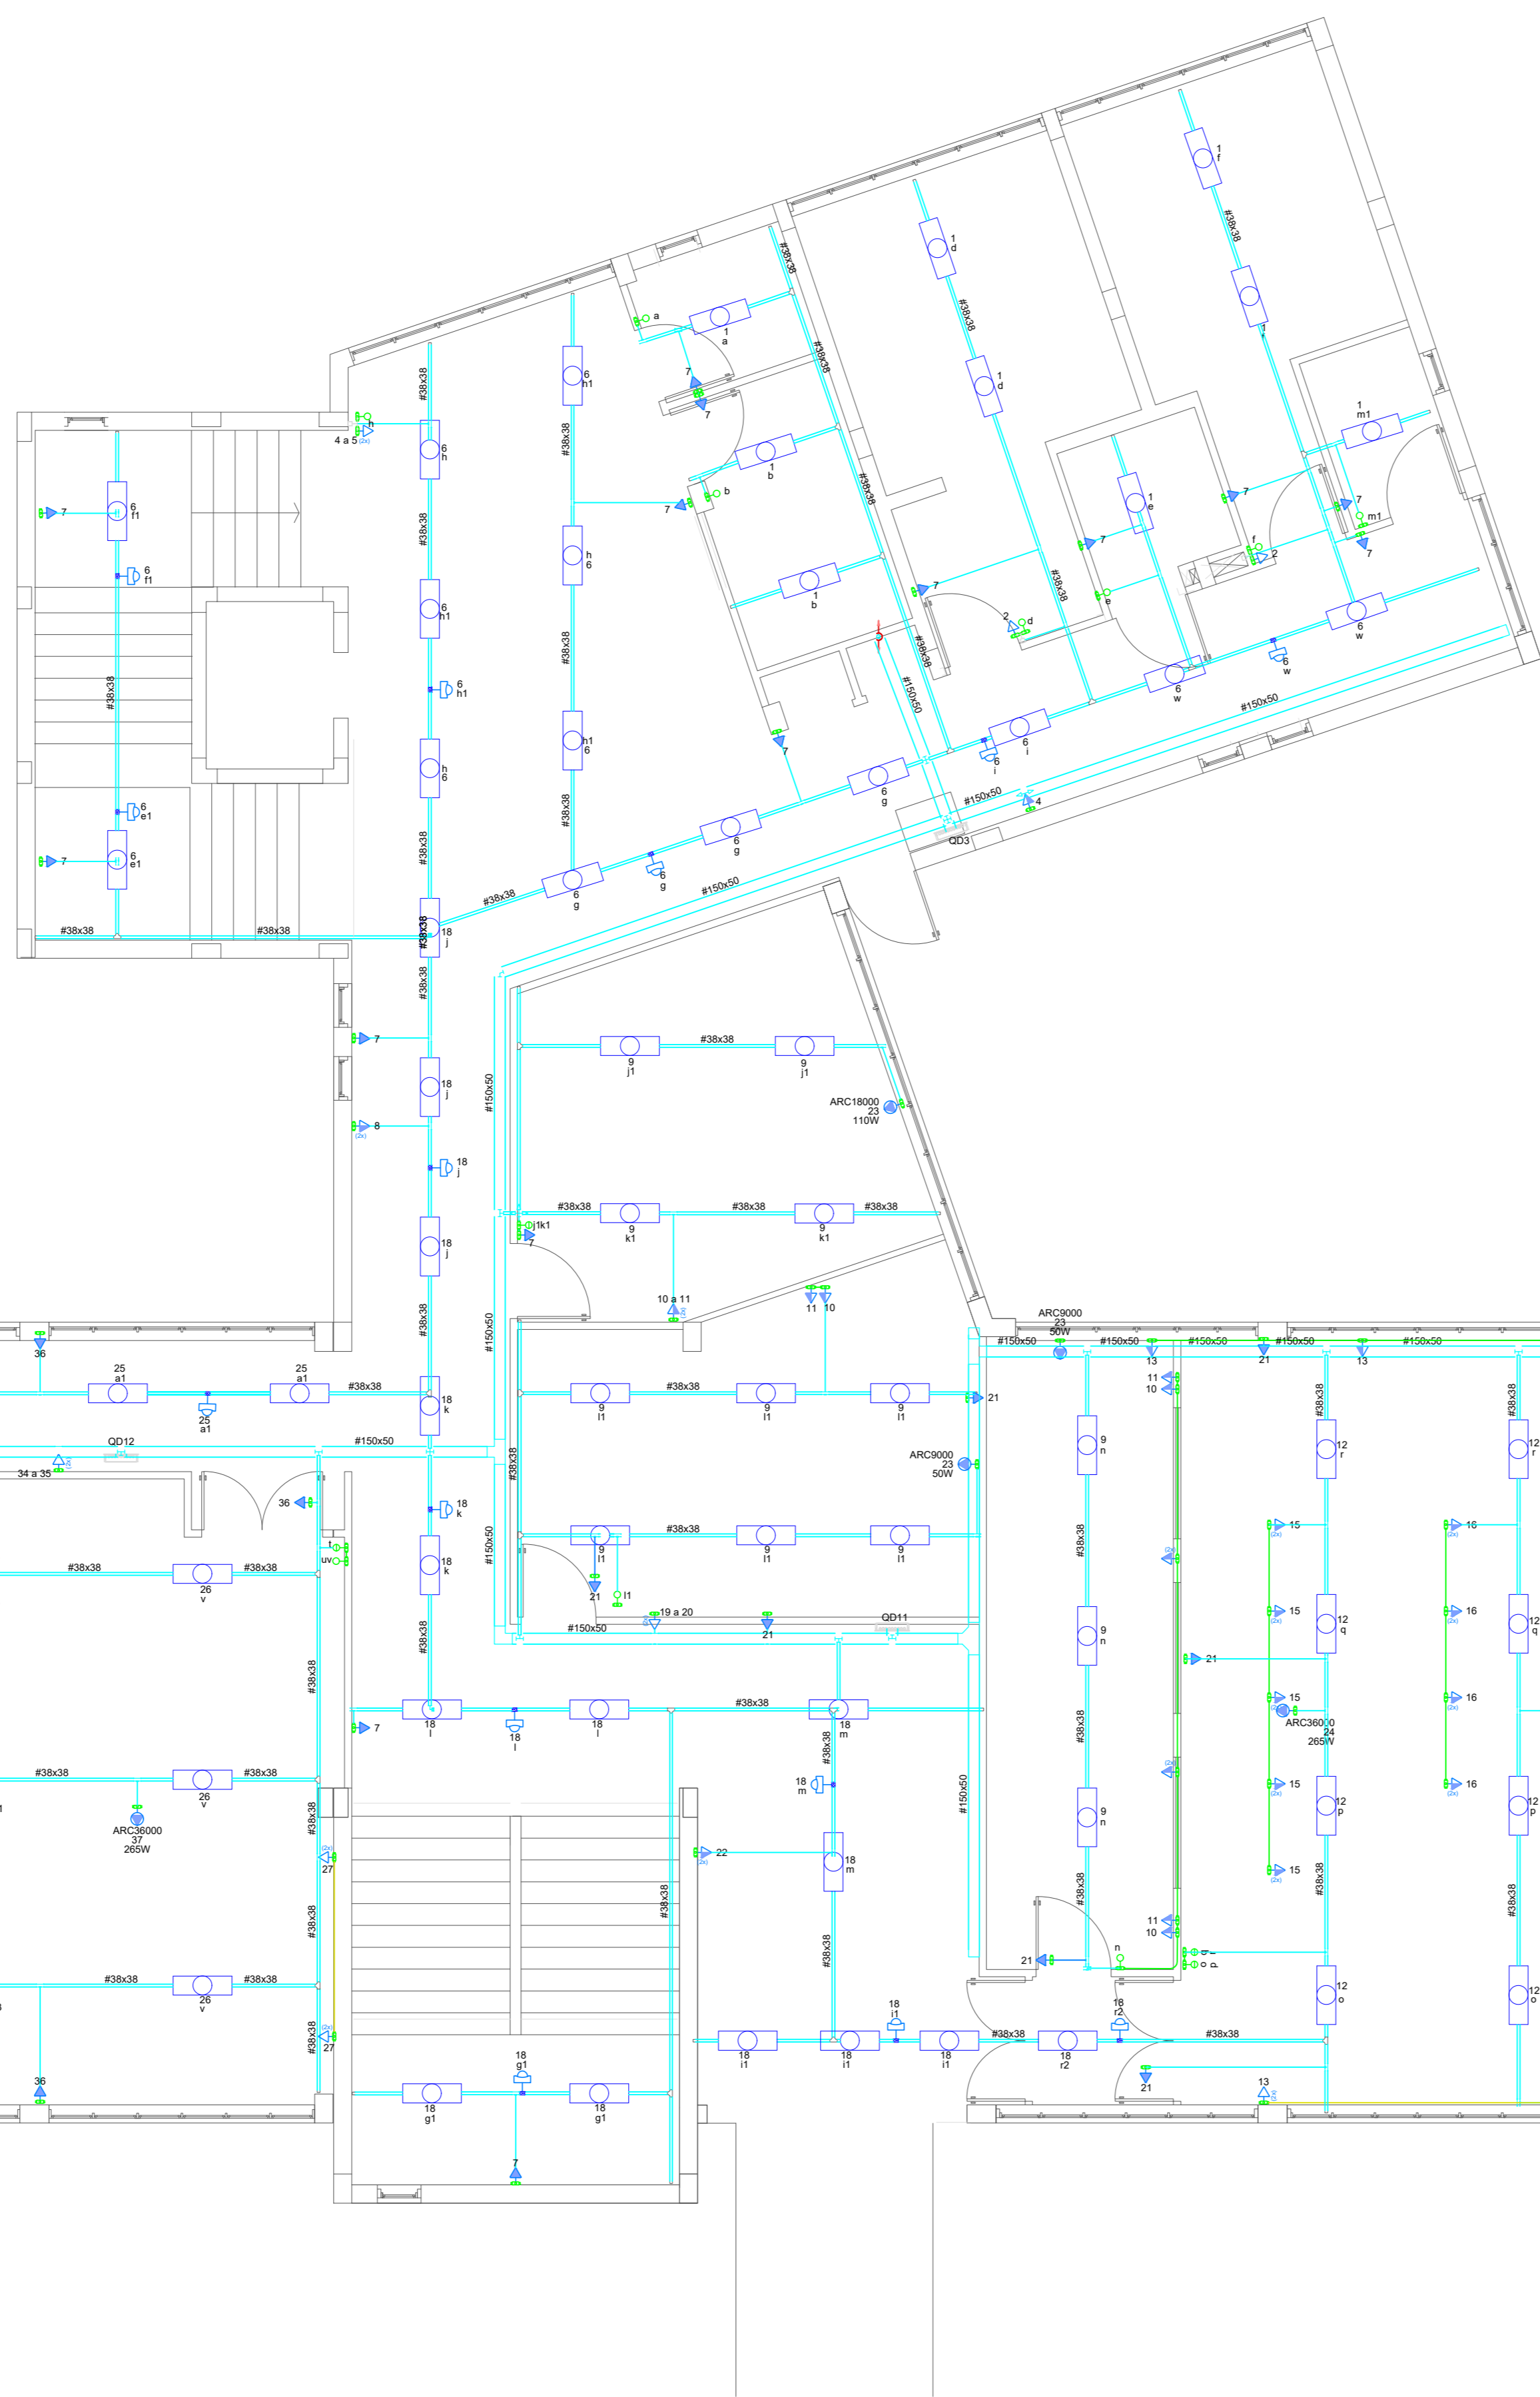
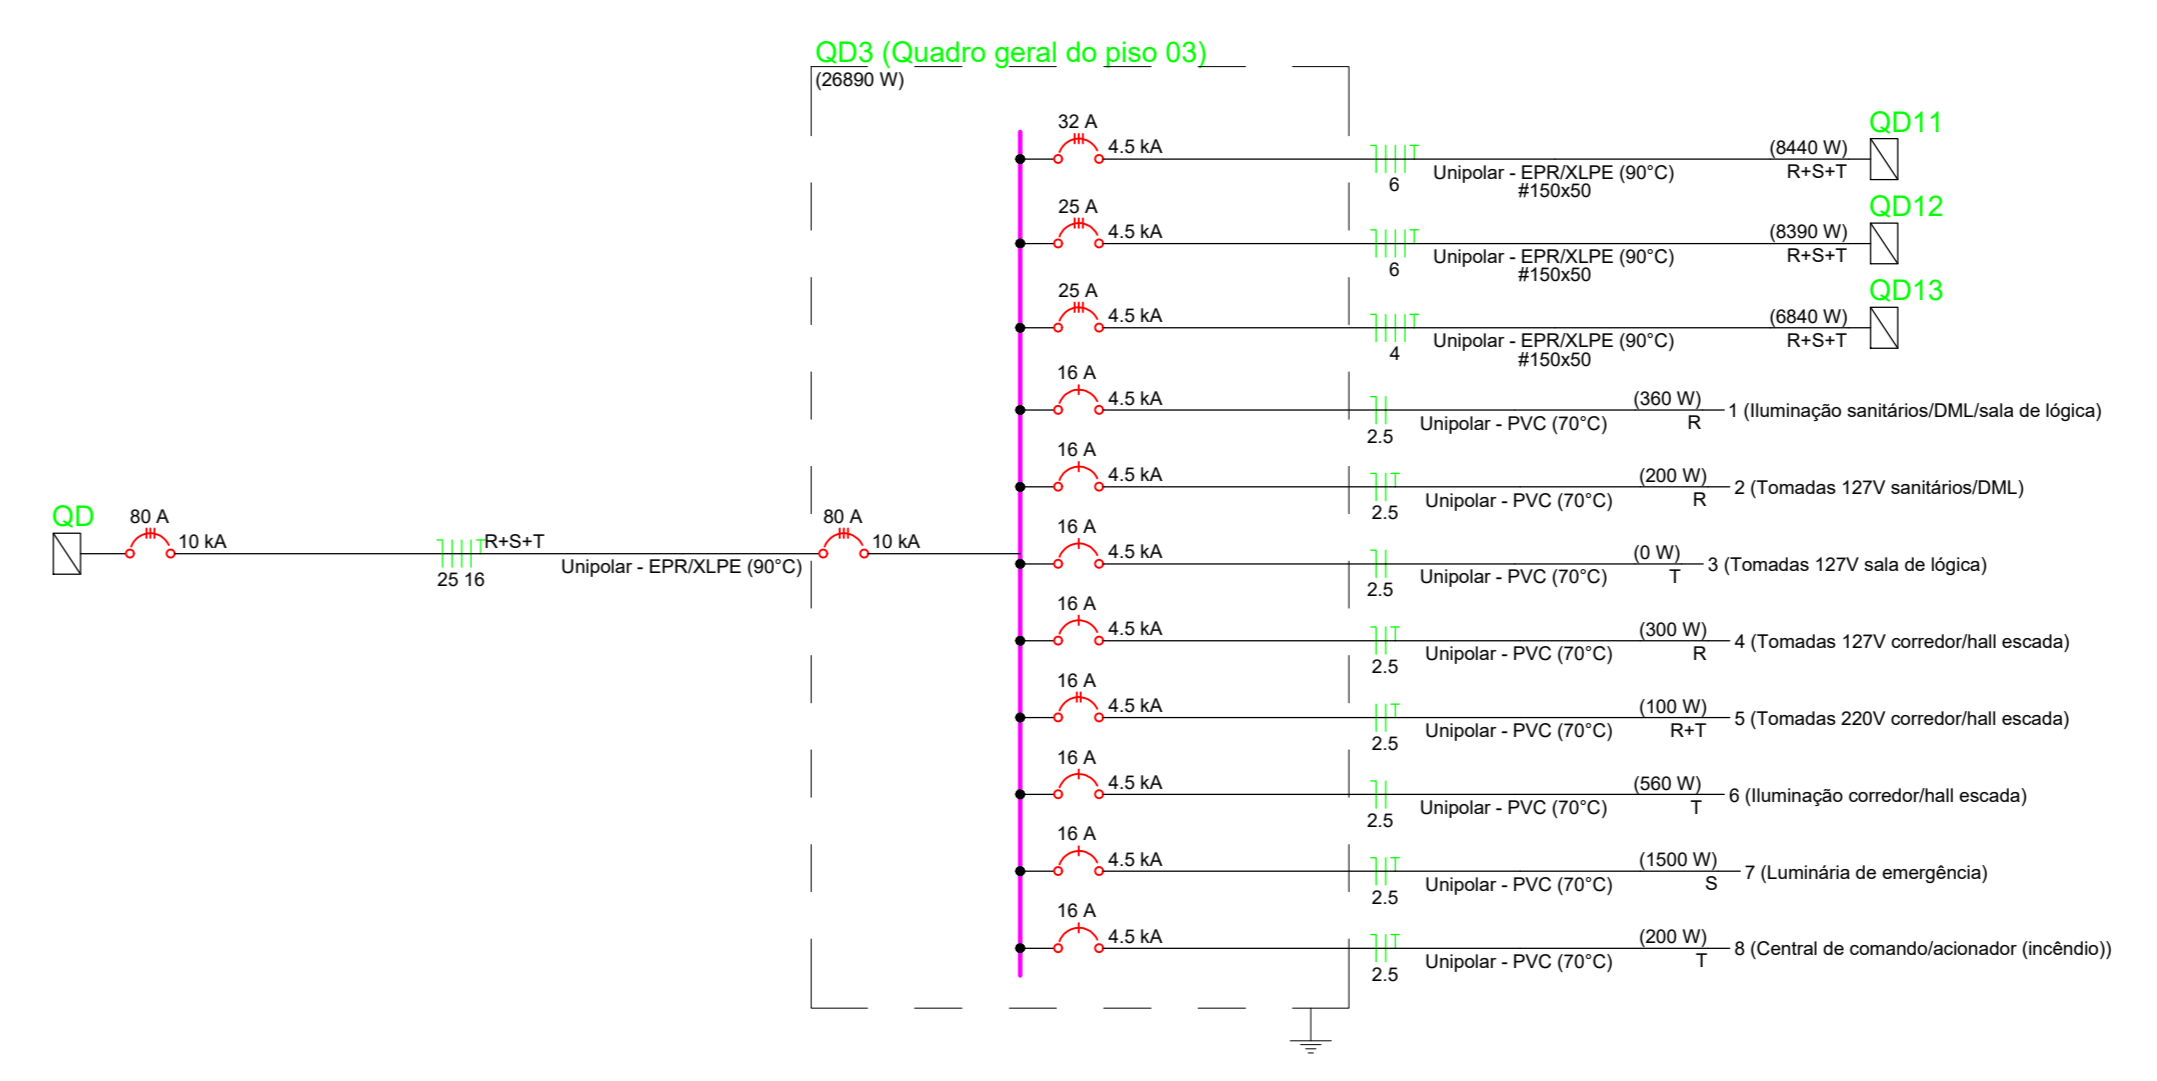


PISO 03

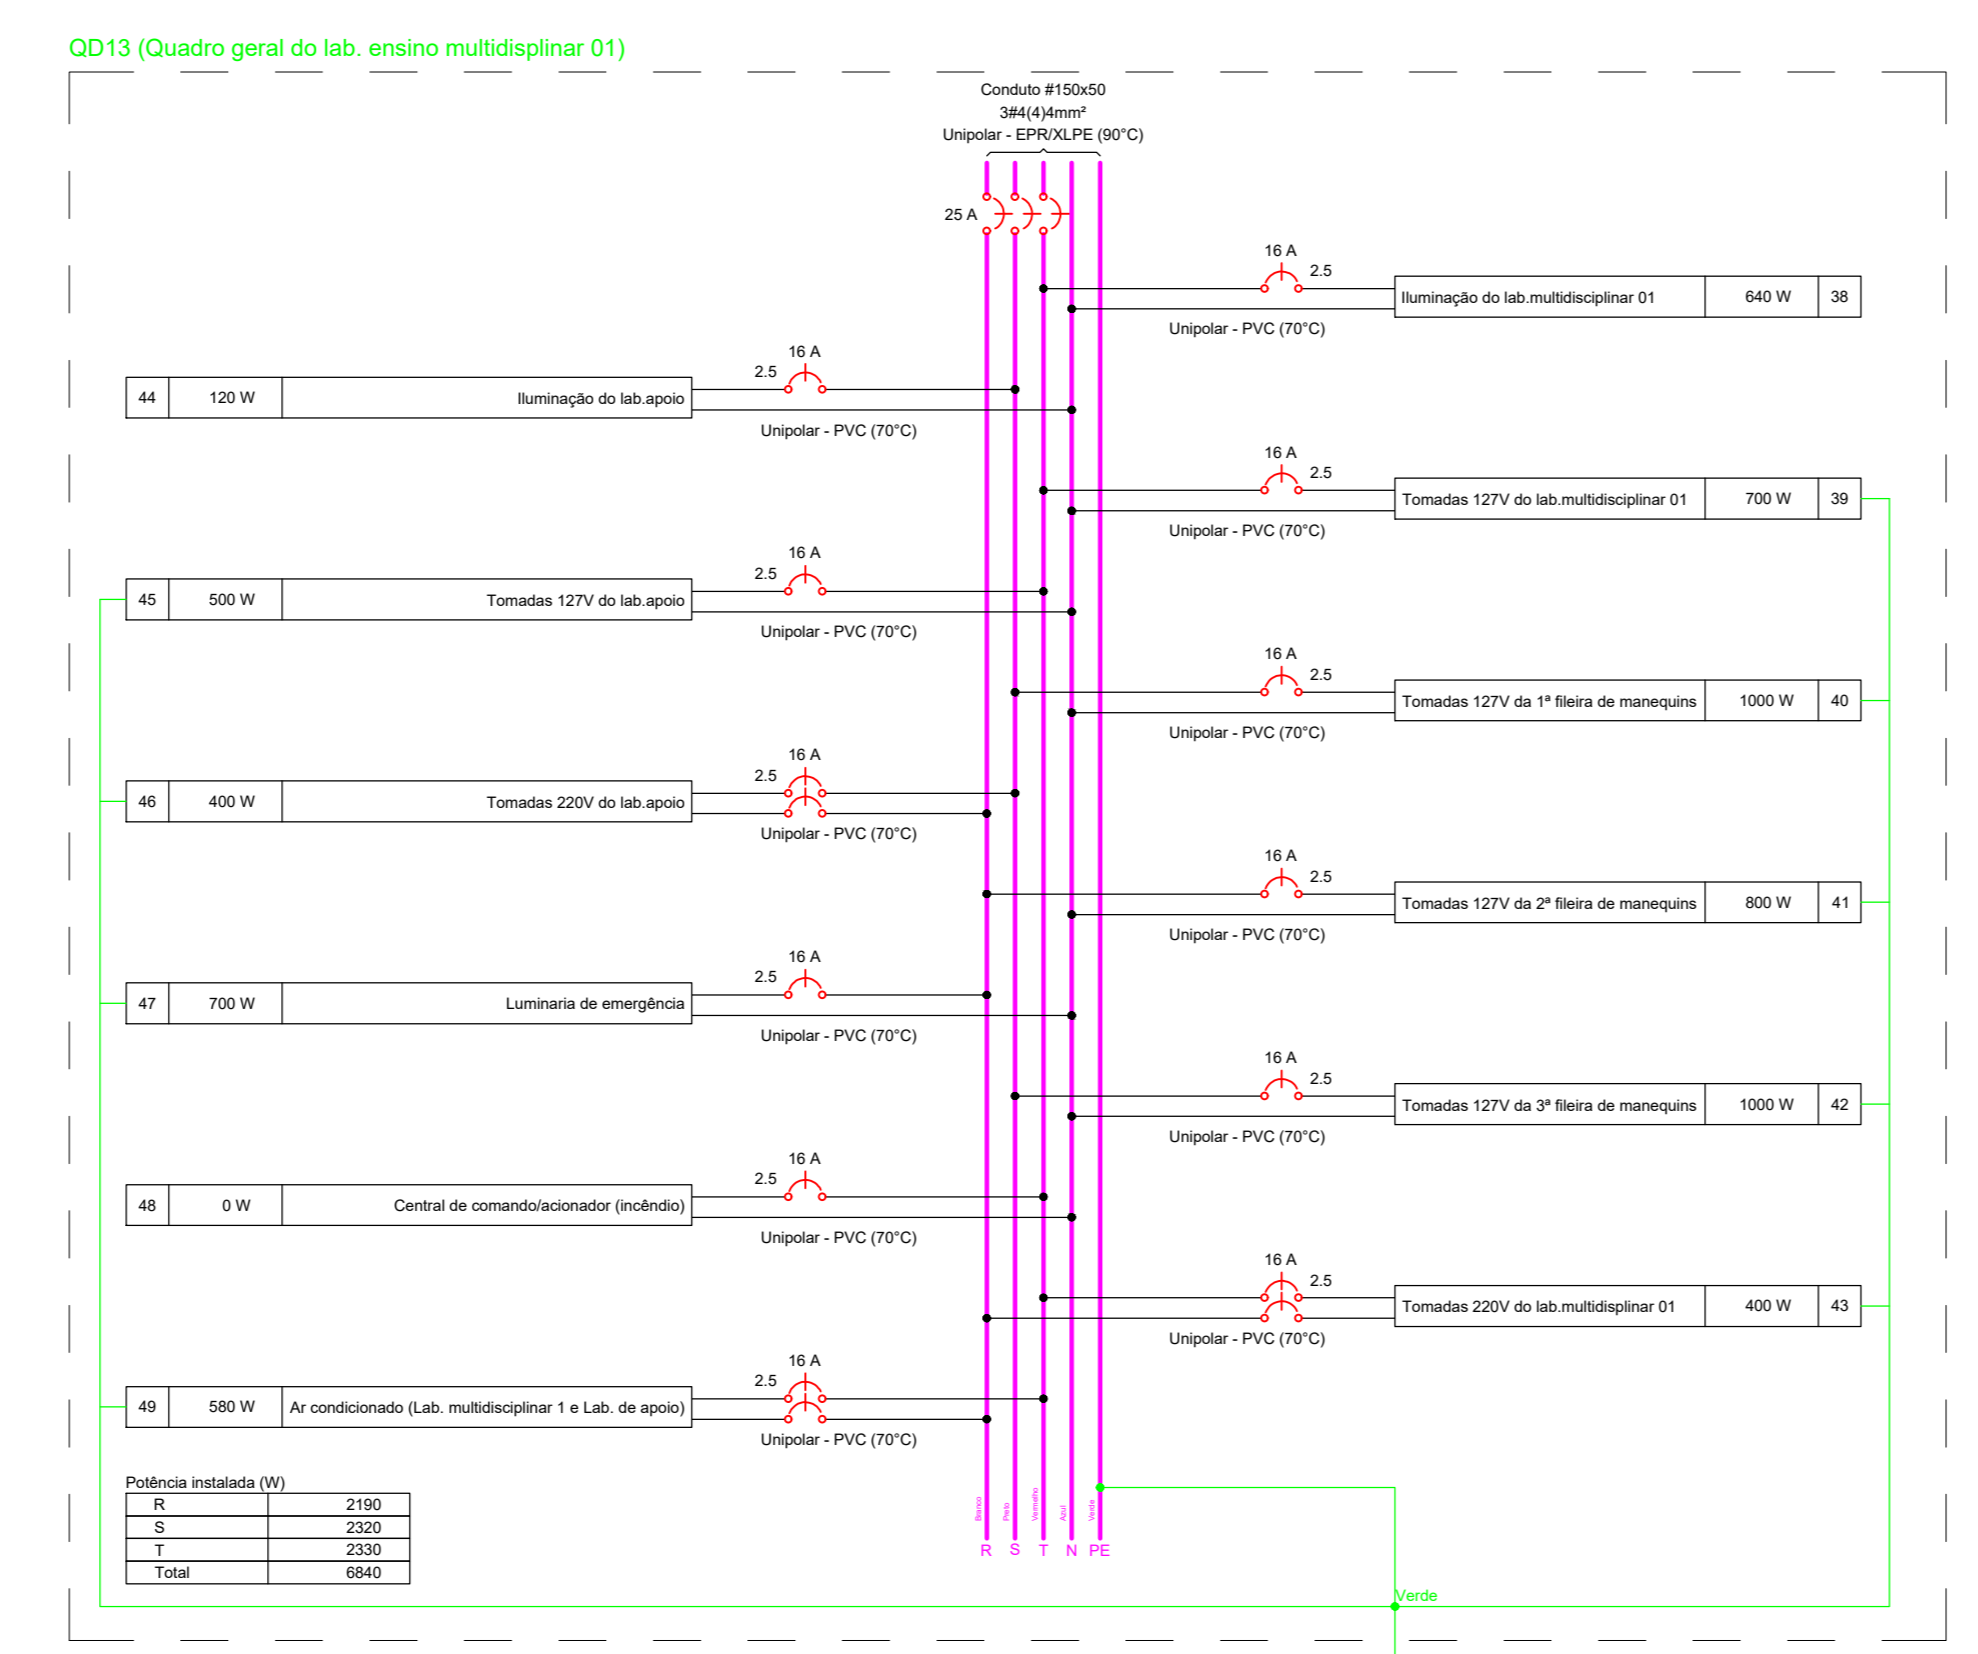

Legenda table listing symbols for boxes, conduits, switches, lamps, and other electrical components.

NOTAS and LEGENDA DAS INDICAÇÕES sections containing technical notes and key for symbols used in the diagrams.

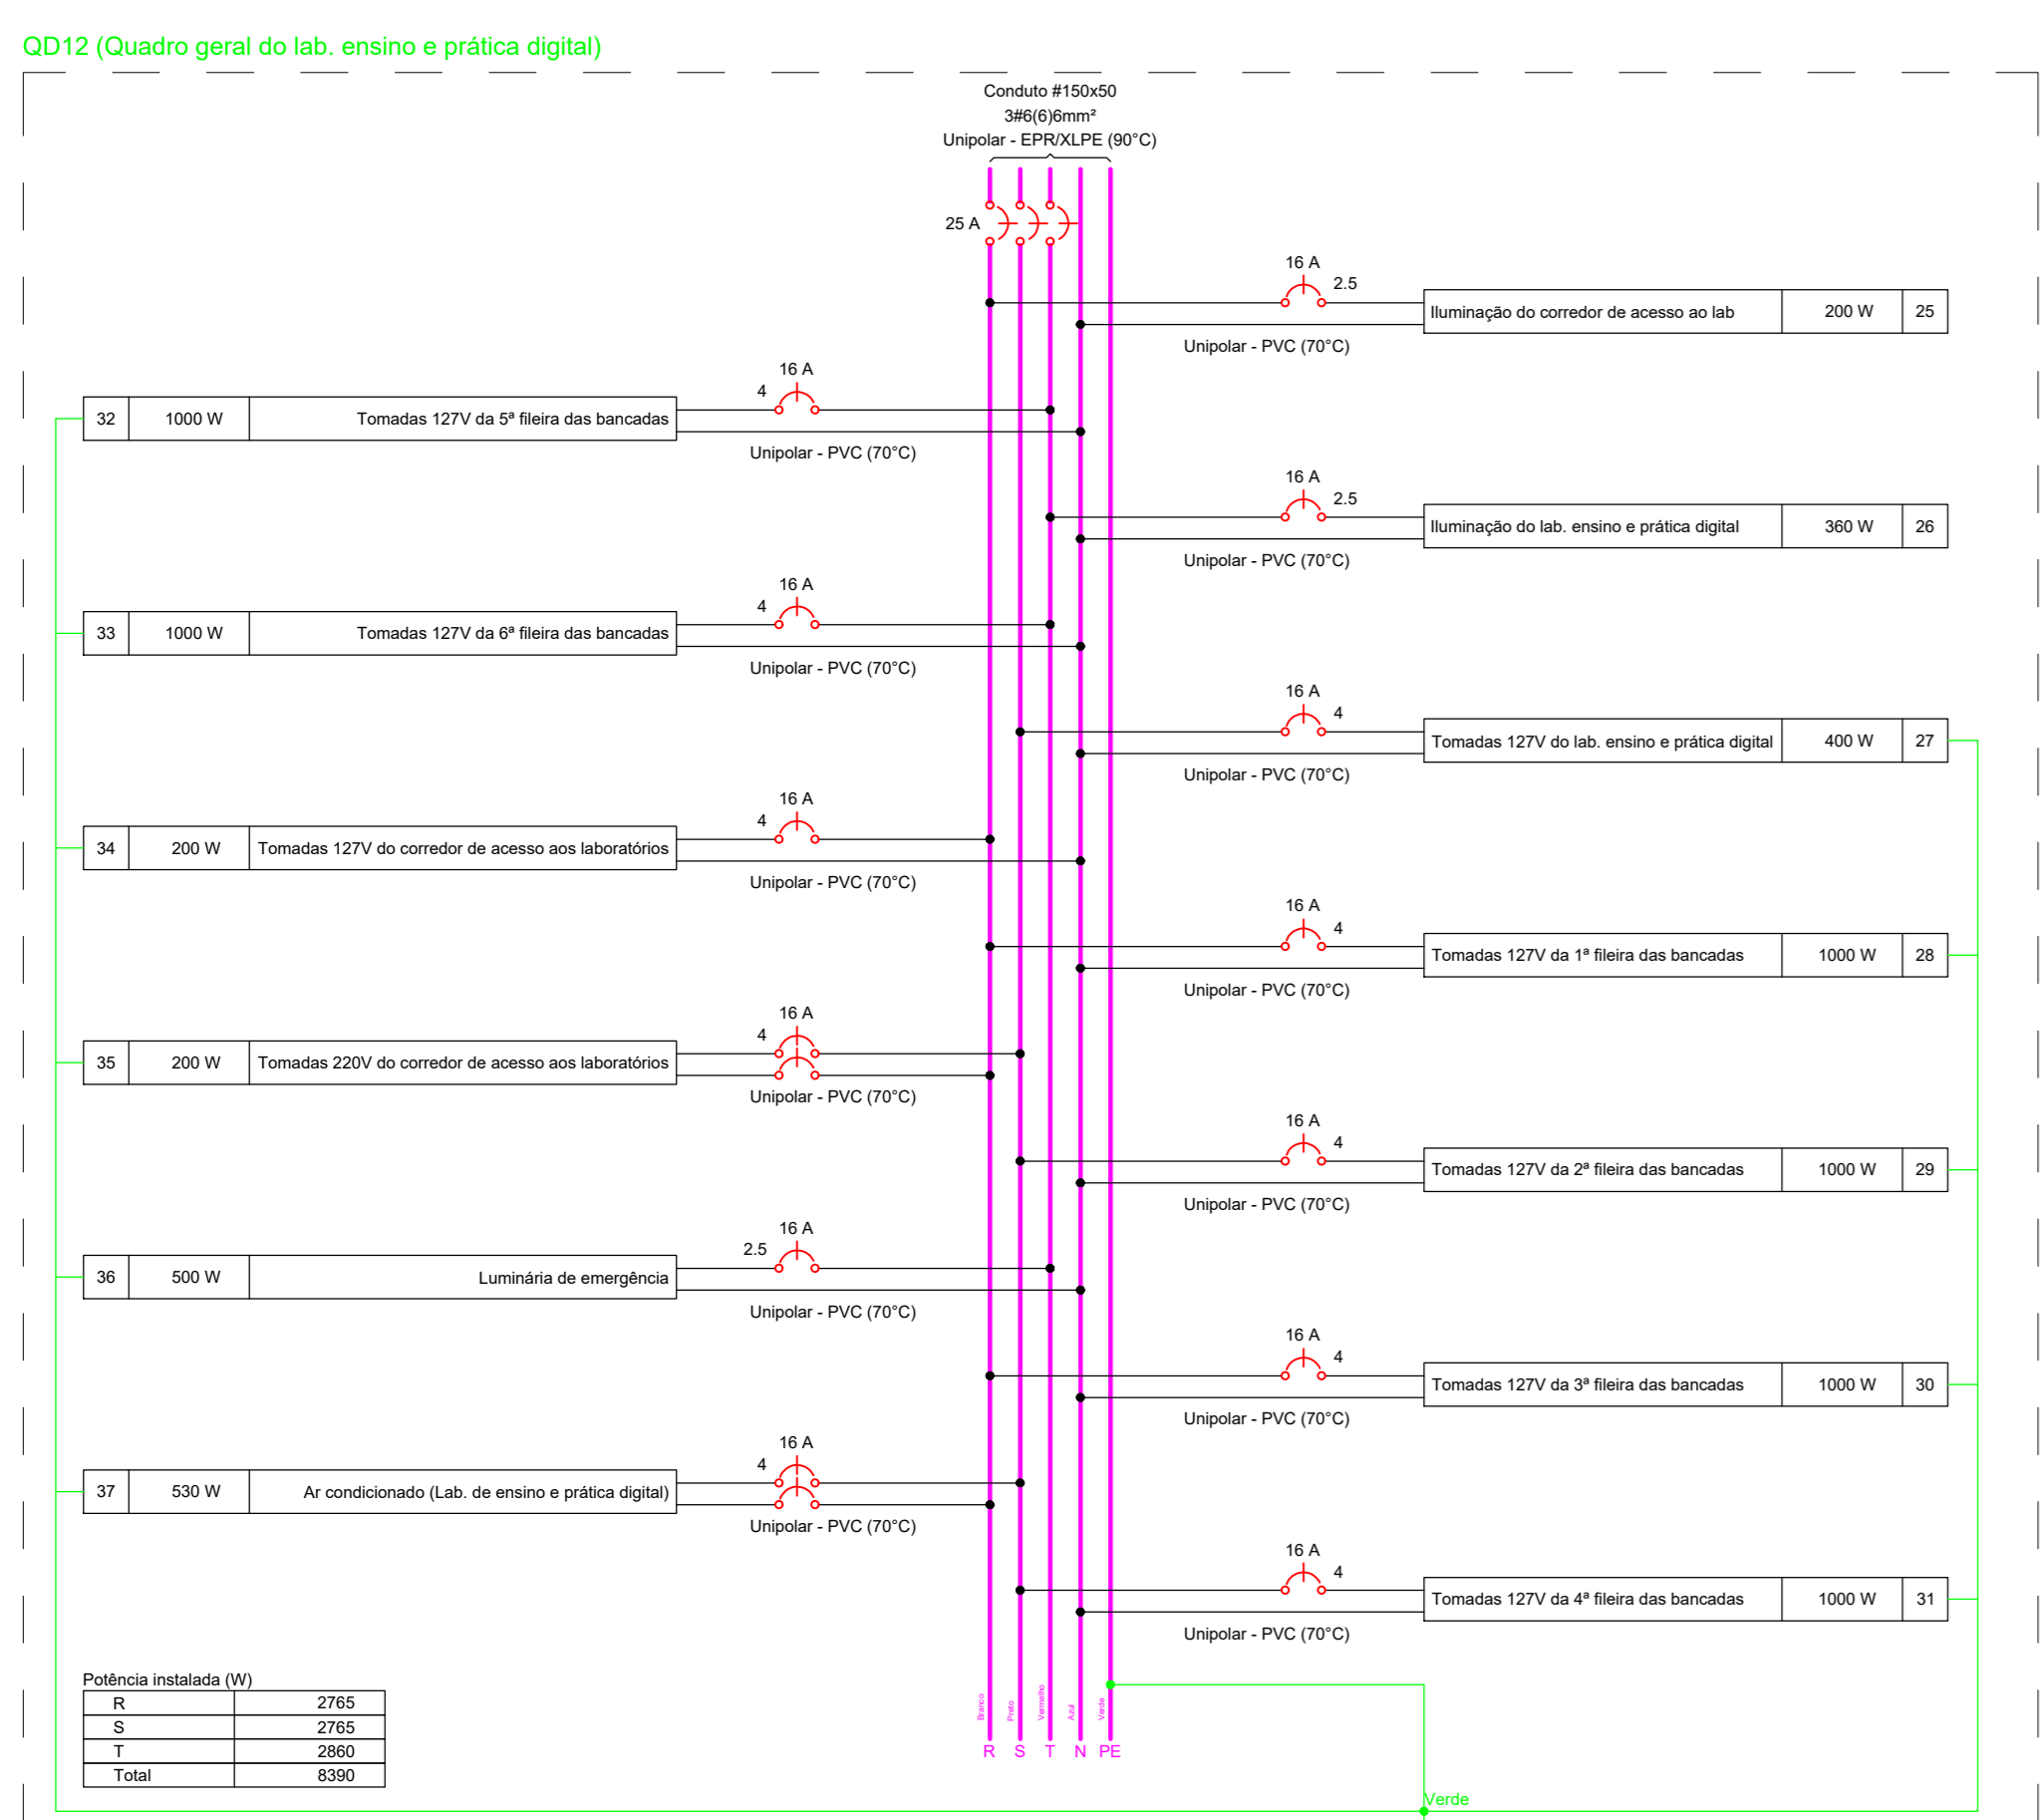

UNIVERSIDADE FEDERAL DE ALFENAS - UNIFAL-MG COORDENADORIA DE PROJETOS E OBRAS - CPO/Proplan. Includes project details, signatures, and technical information.