


CORTE A-A
Escala 1:50

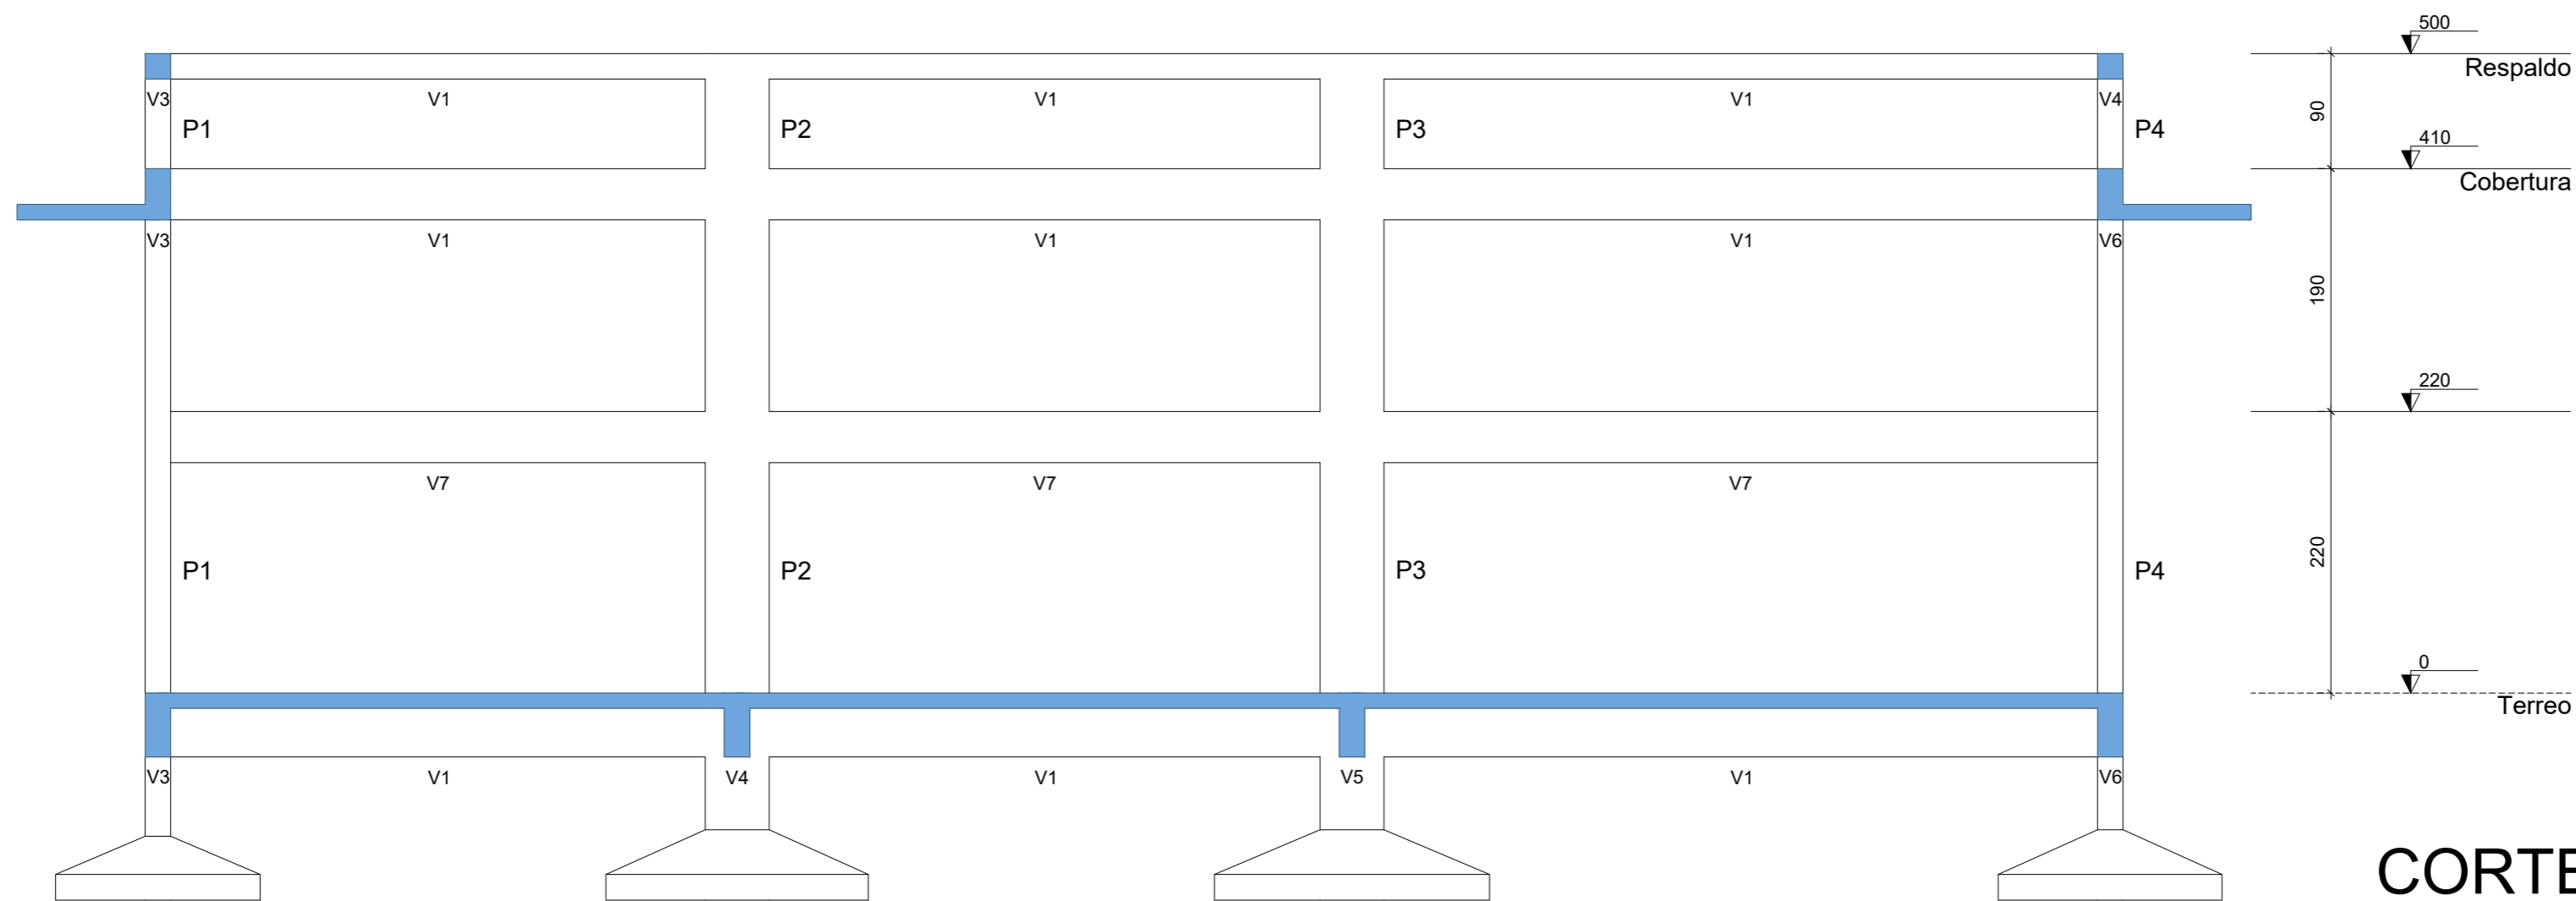

CORTE B-B
Escala 1:50