



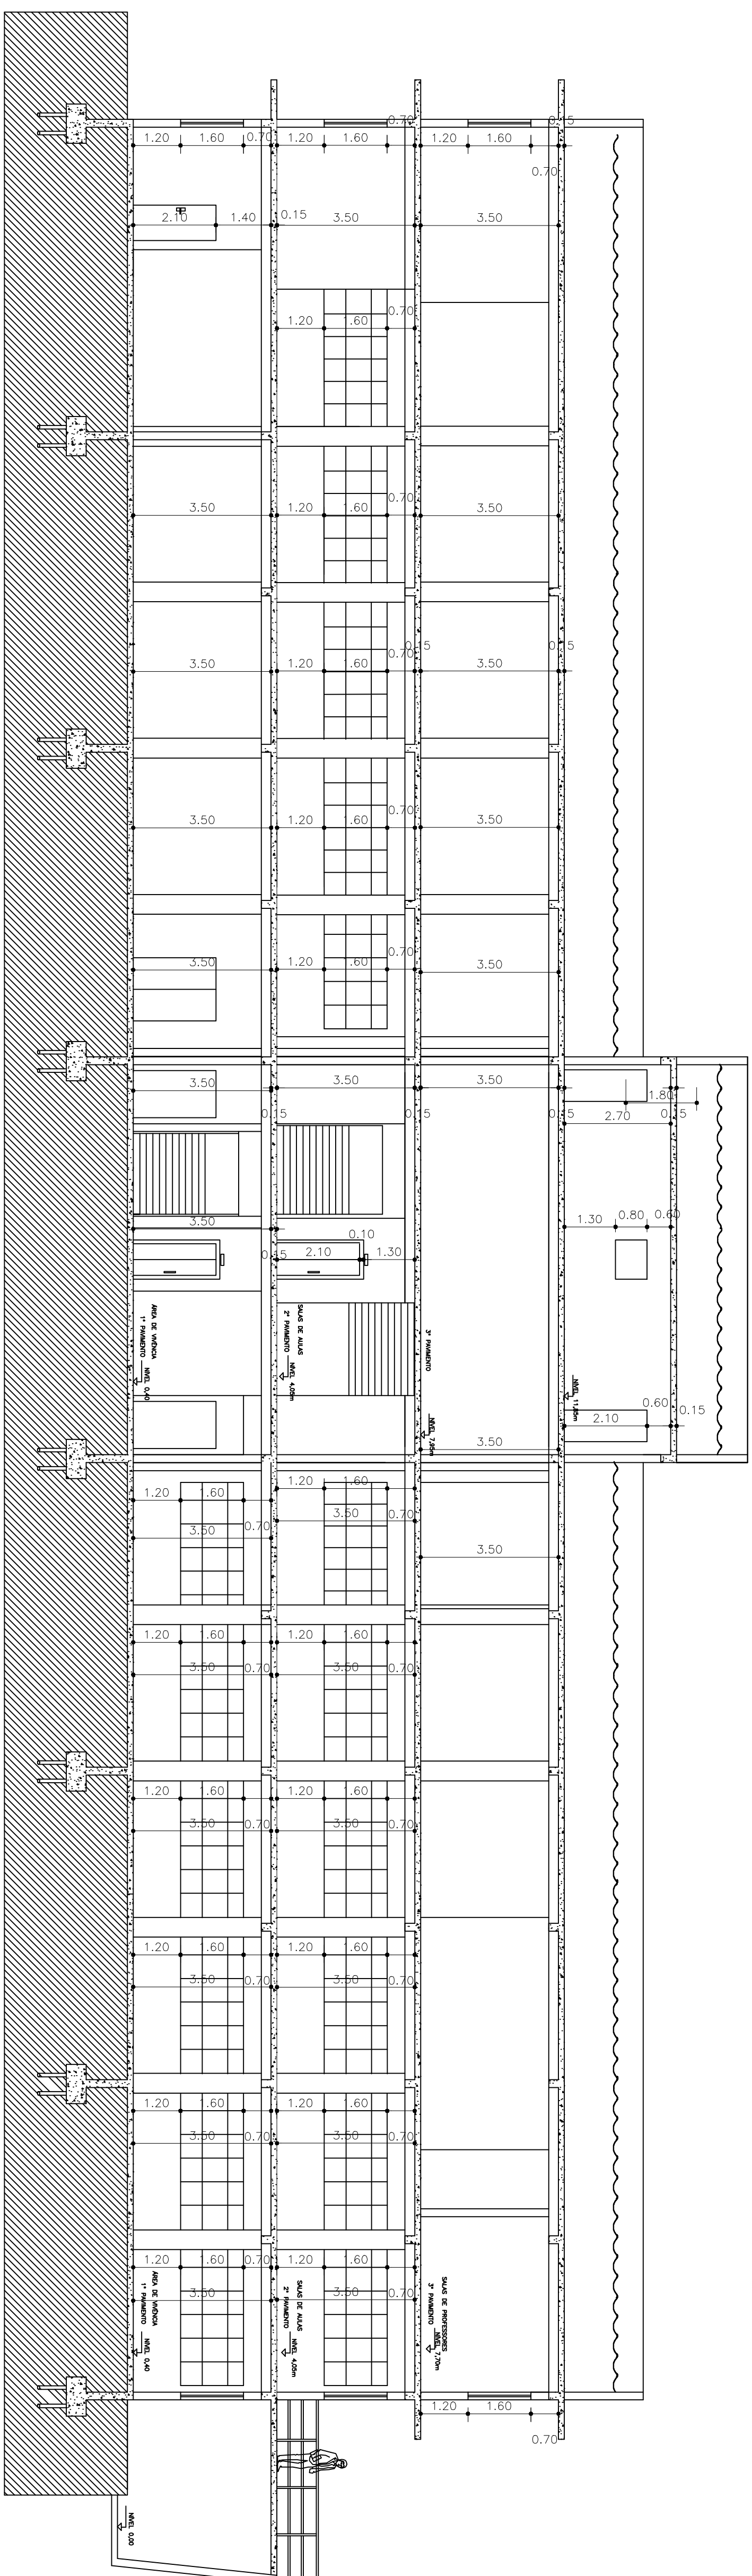


CORTE BE
ESCALA:1:100

ESCALA:1:100

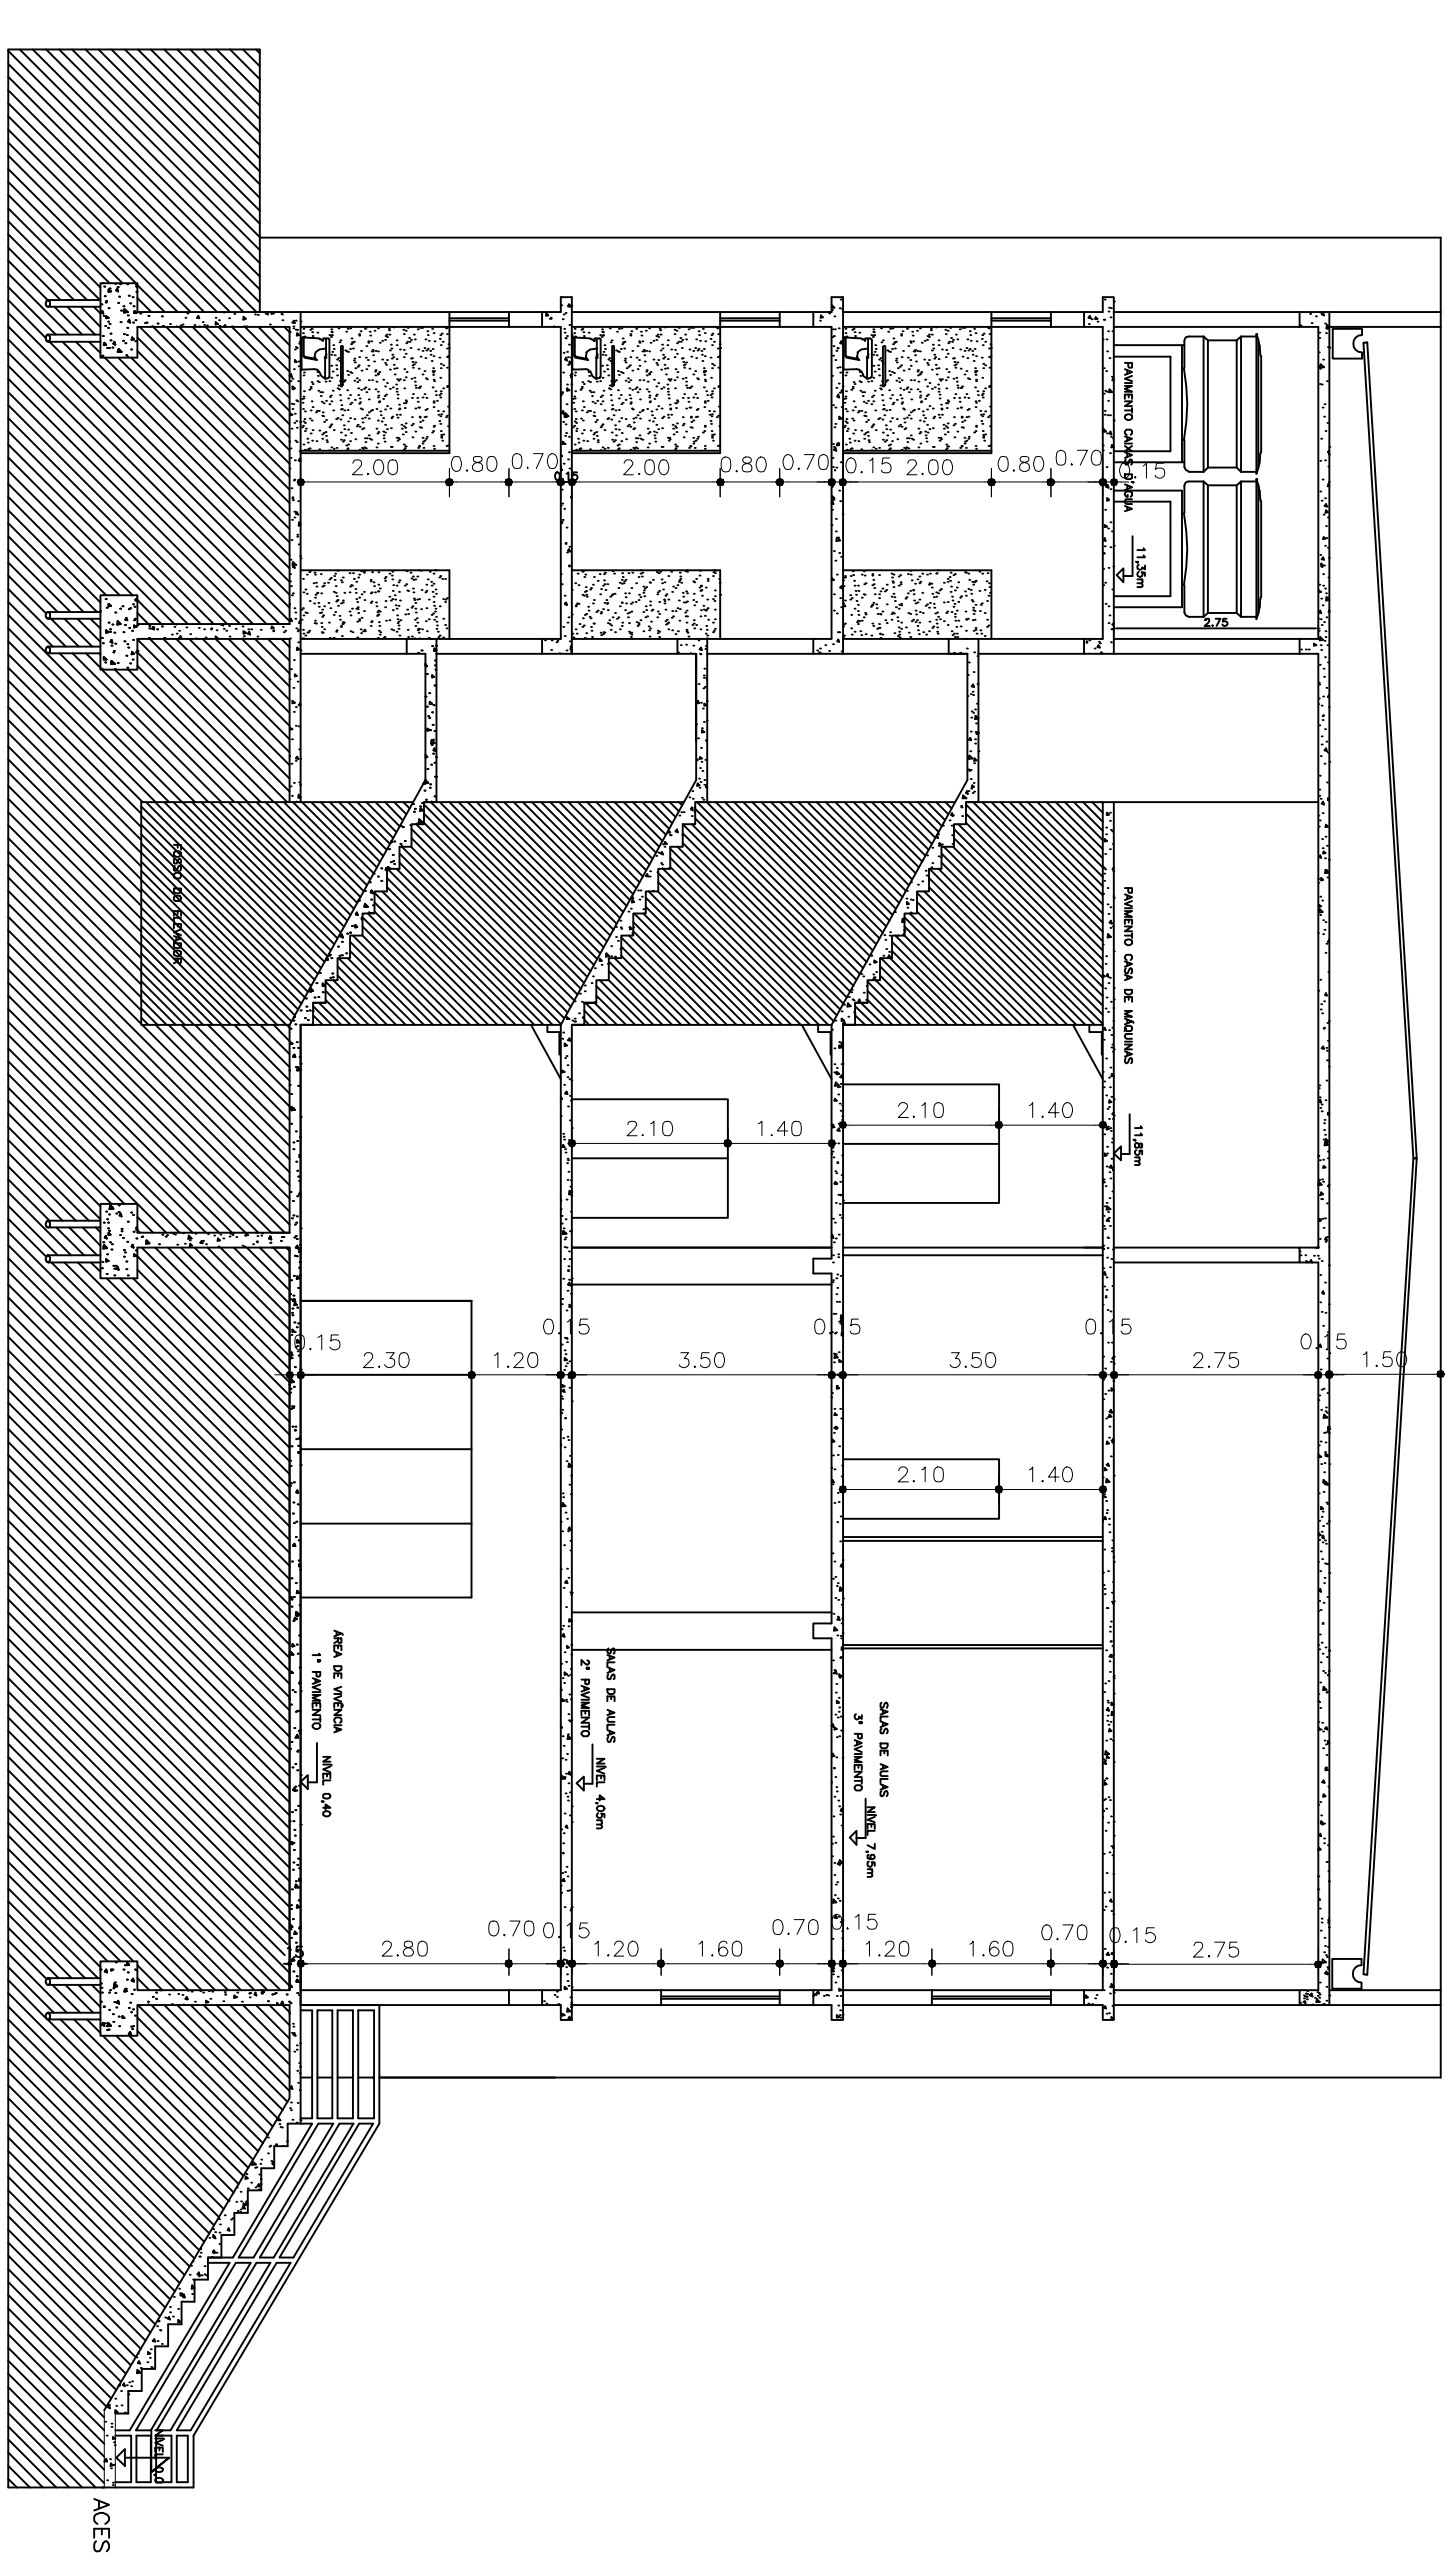

CORTE AA
ESCALA:1:100

ESCALA:1:1

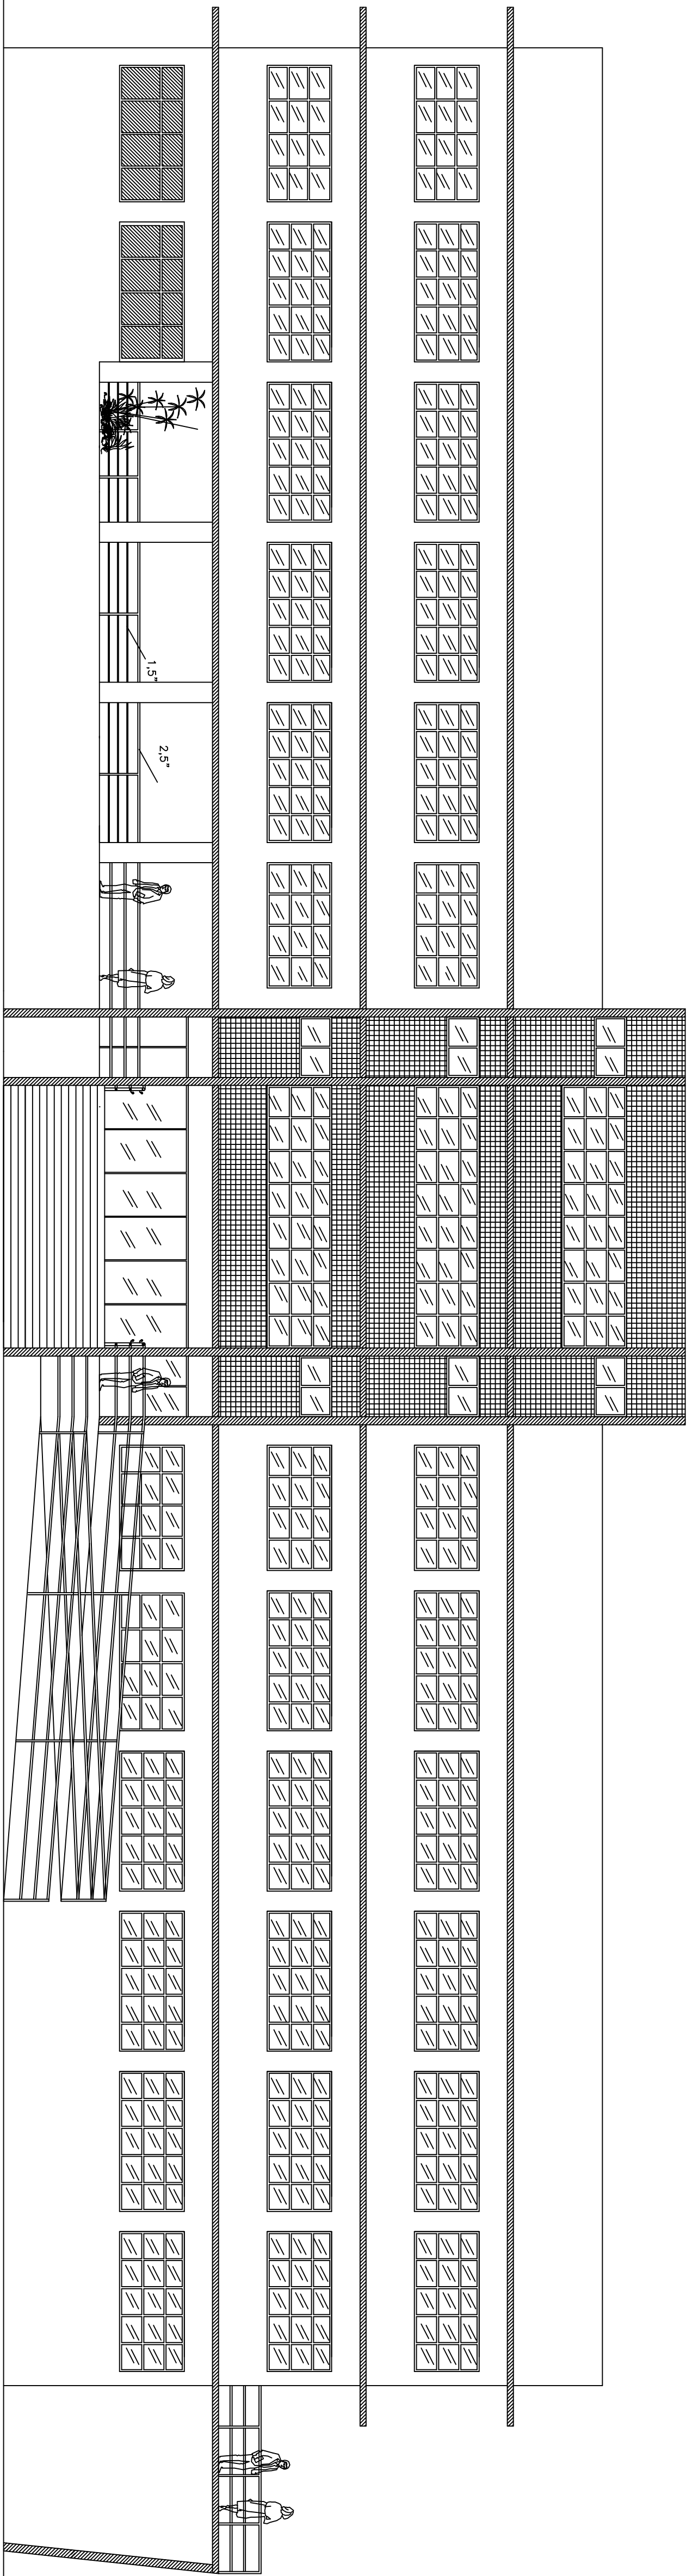

FACHADA FRONTAL
ESCALA:1:100

ESCALA:1:100


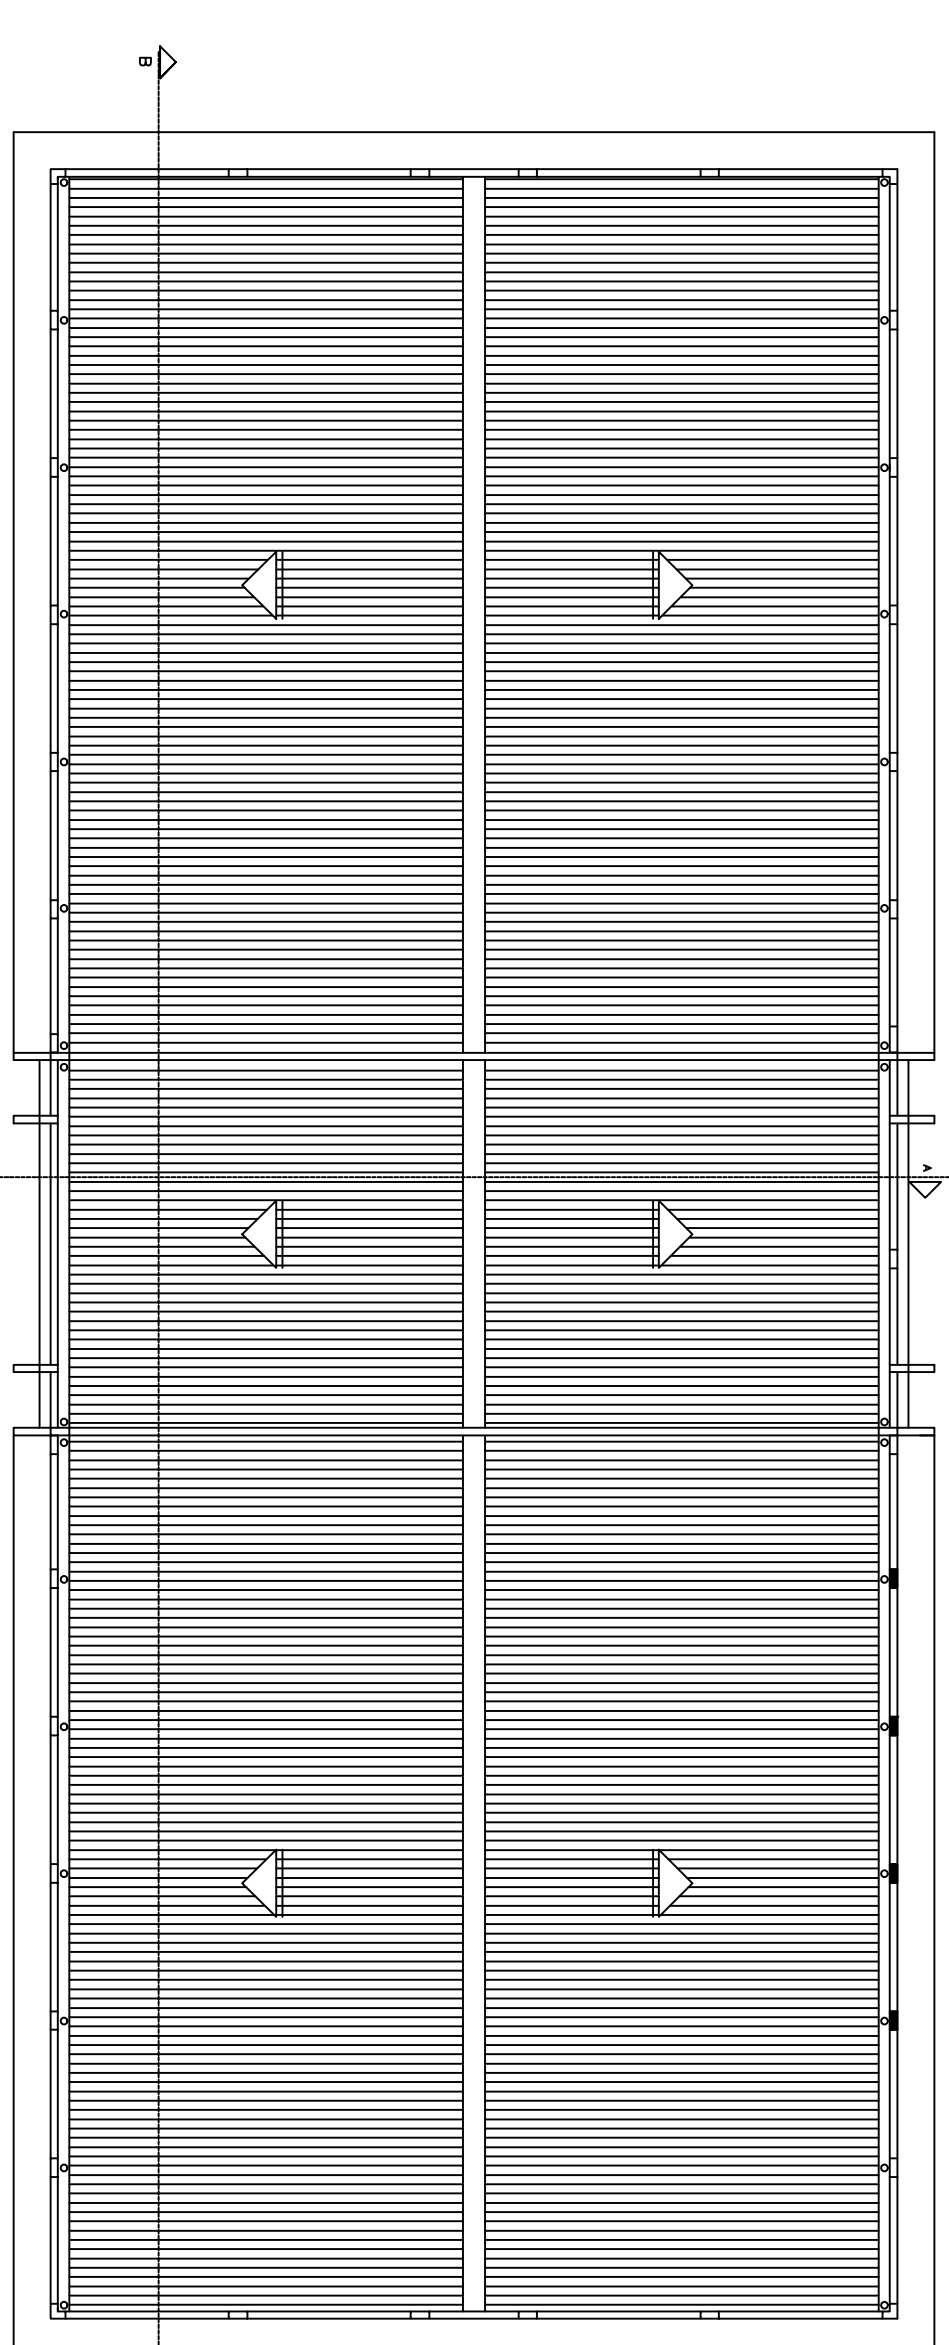



DIAGRAMA DE COBERTURA
ESCALA: 1:200

ESCALA:1:200

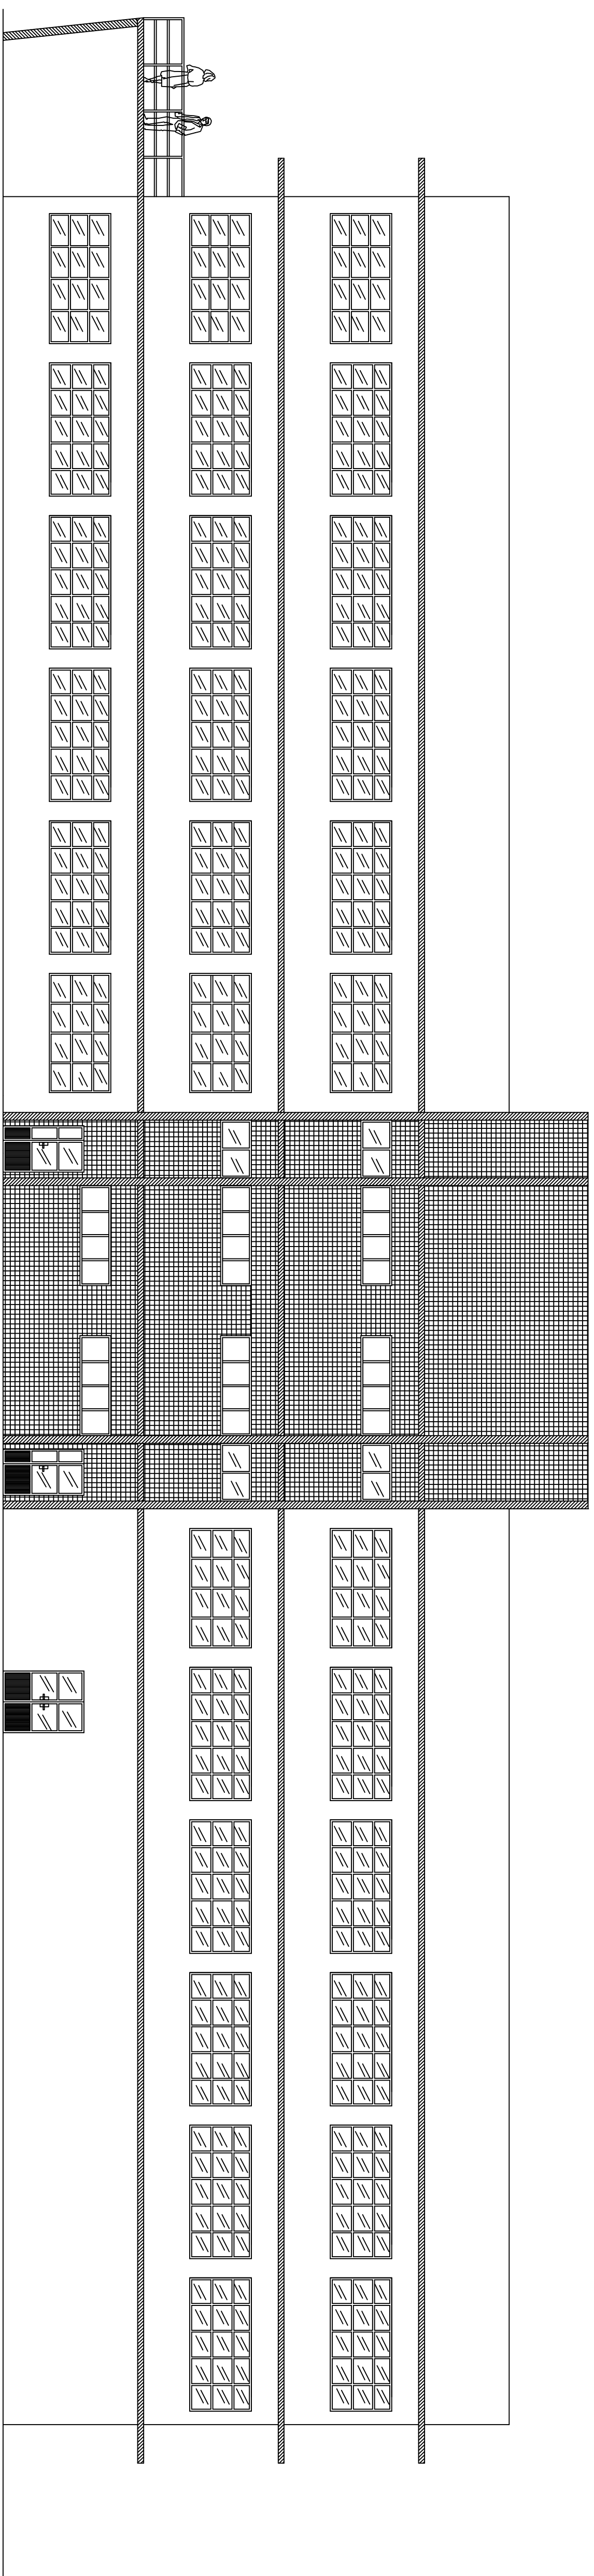


FACHADA DOS FUNDOS
ESCALA:1:100

ESCALA:1:100

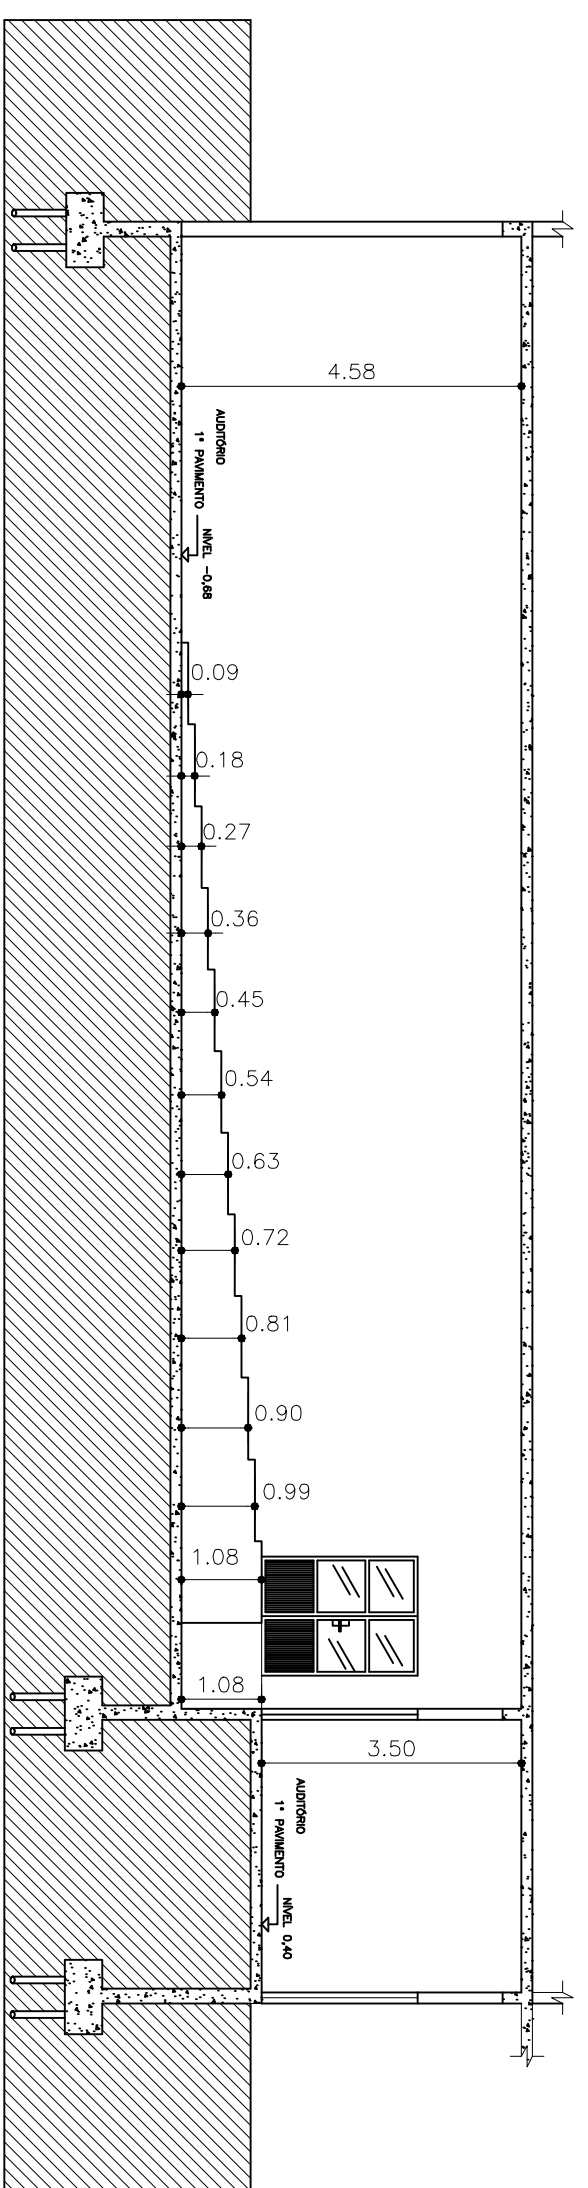


CORTE CC
ESCALA:1:100

ESCALA:1:100

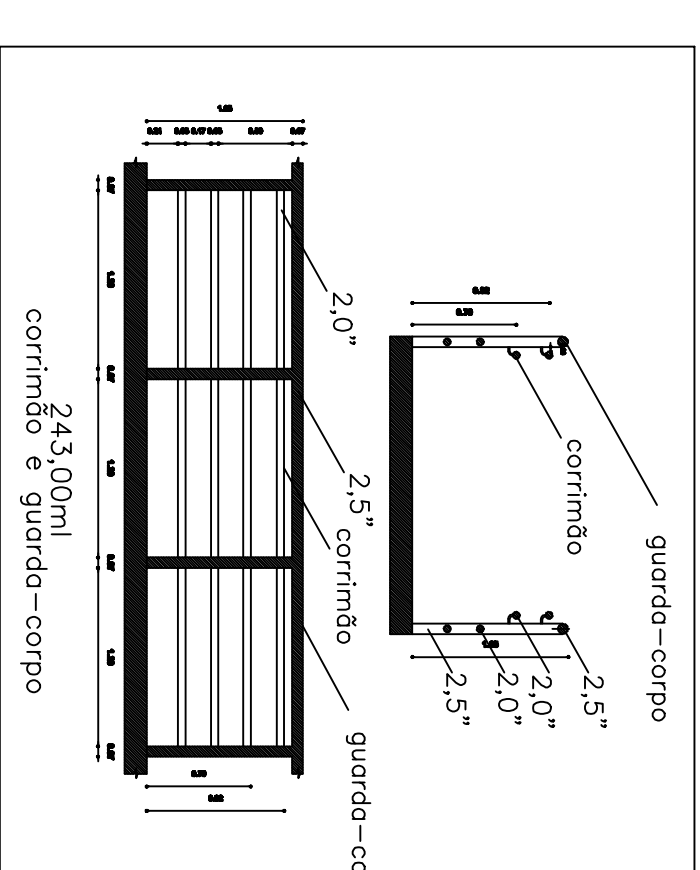

CORRIMÃO

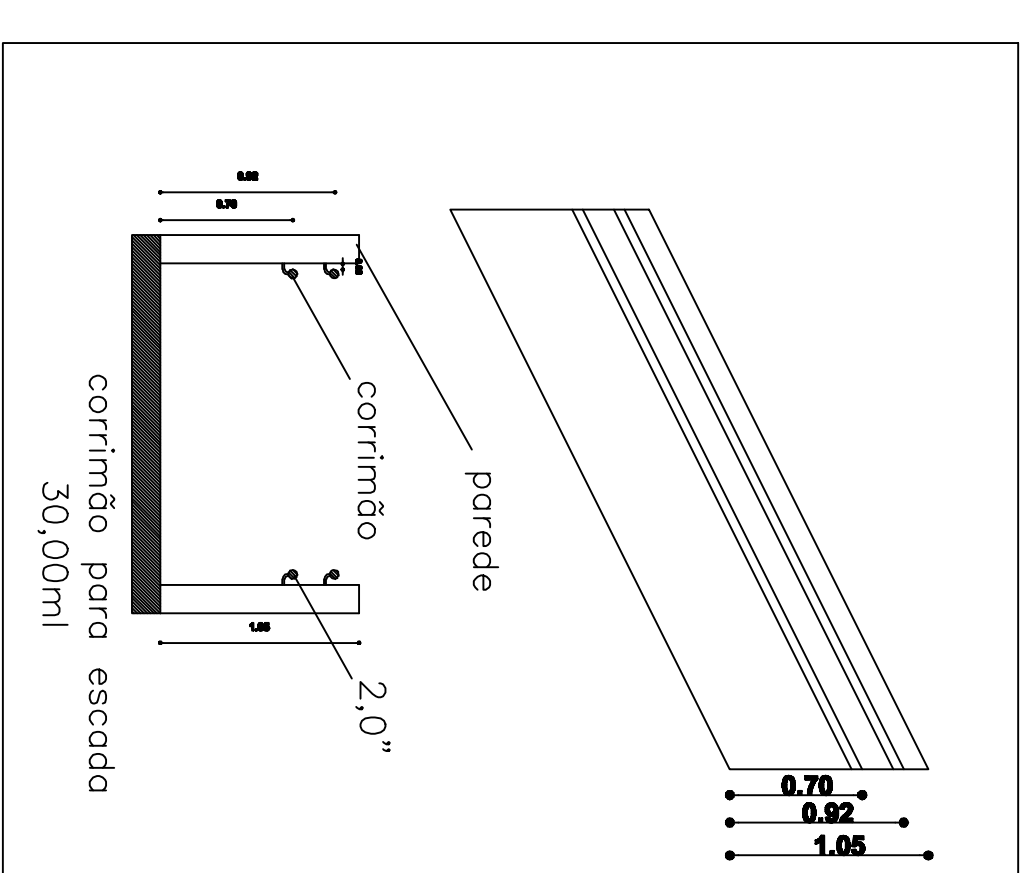[illegible]