
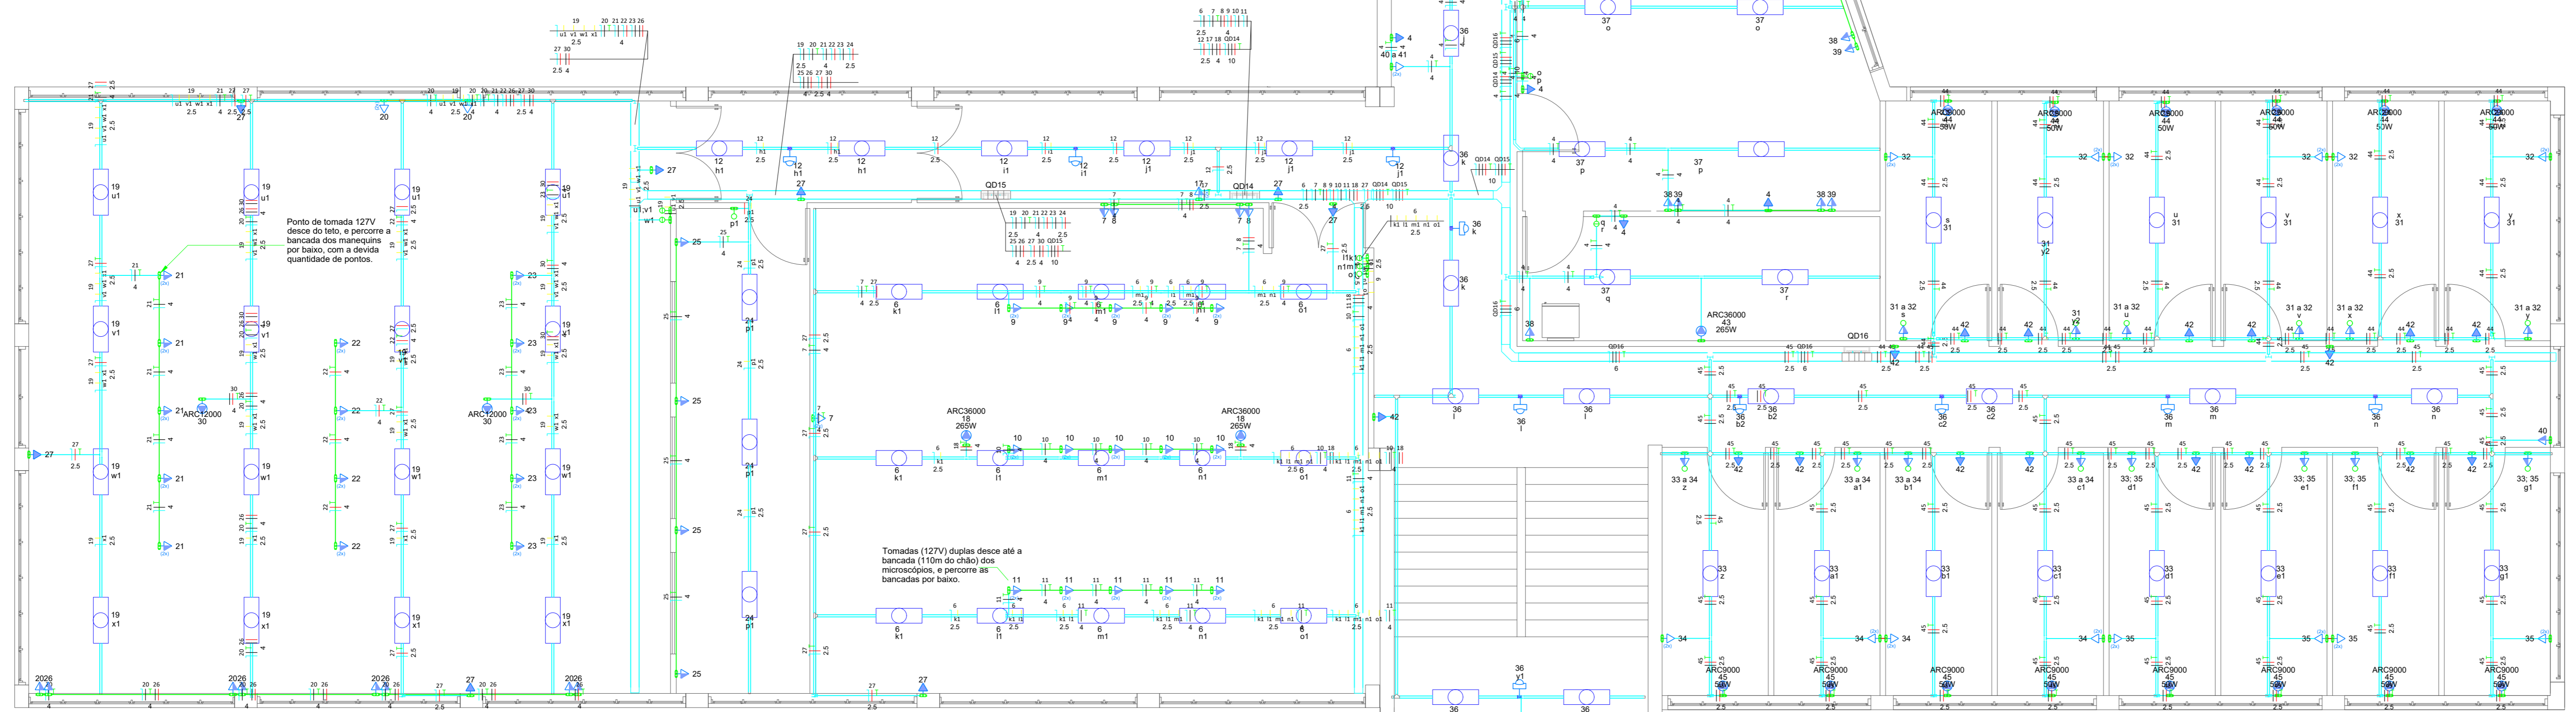


PISO 04

PAVIMENTO 4 ESC 1/70

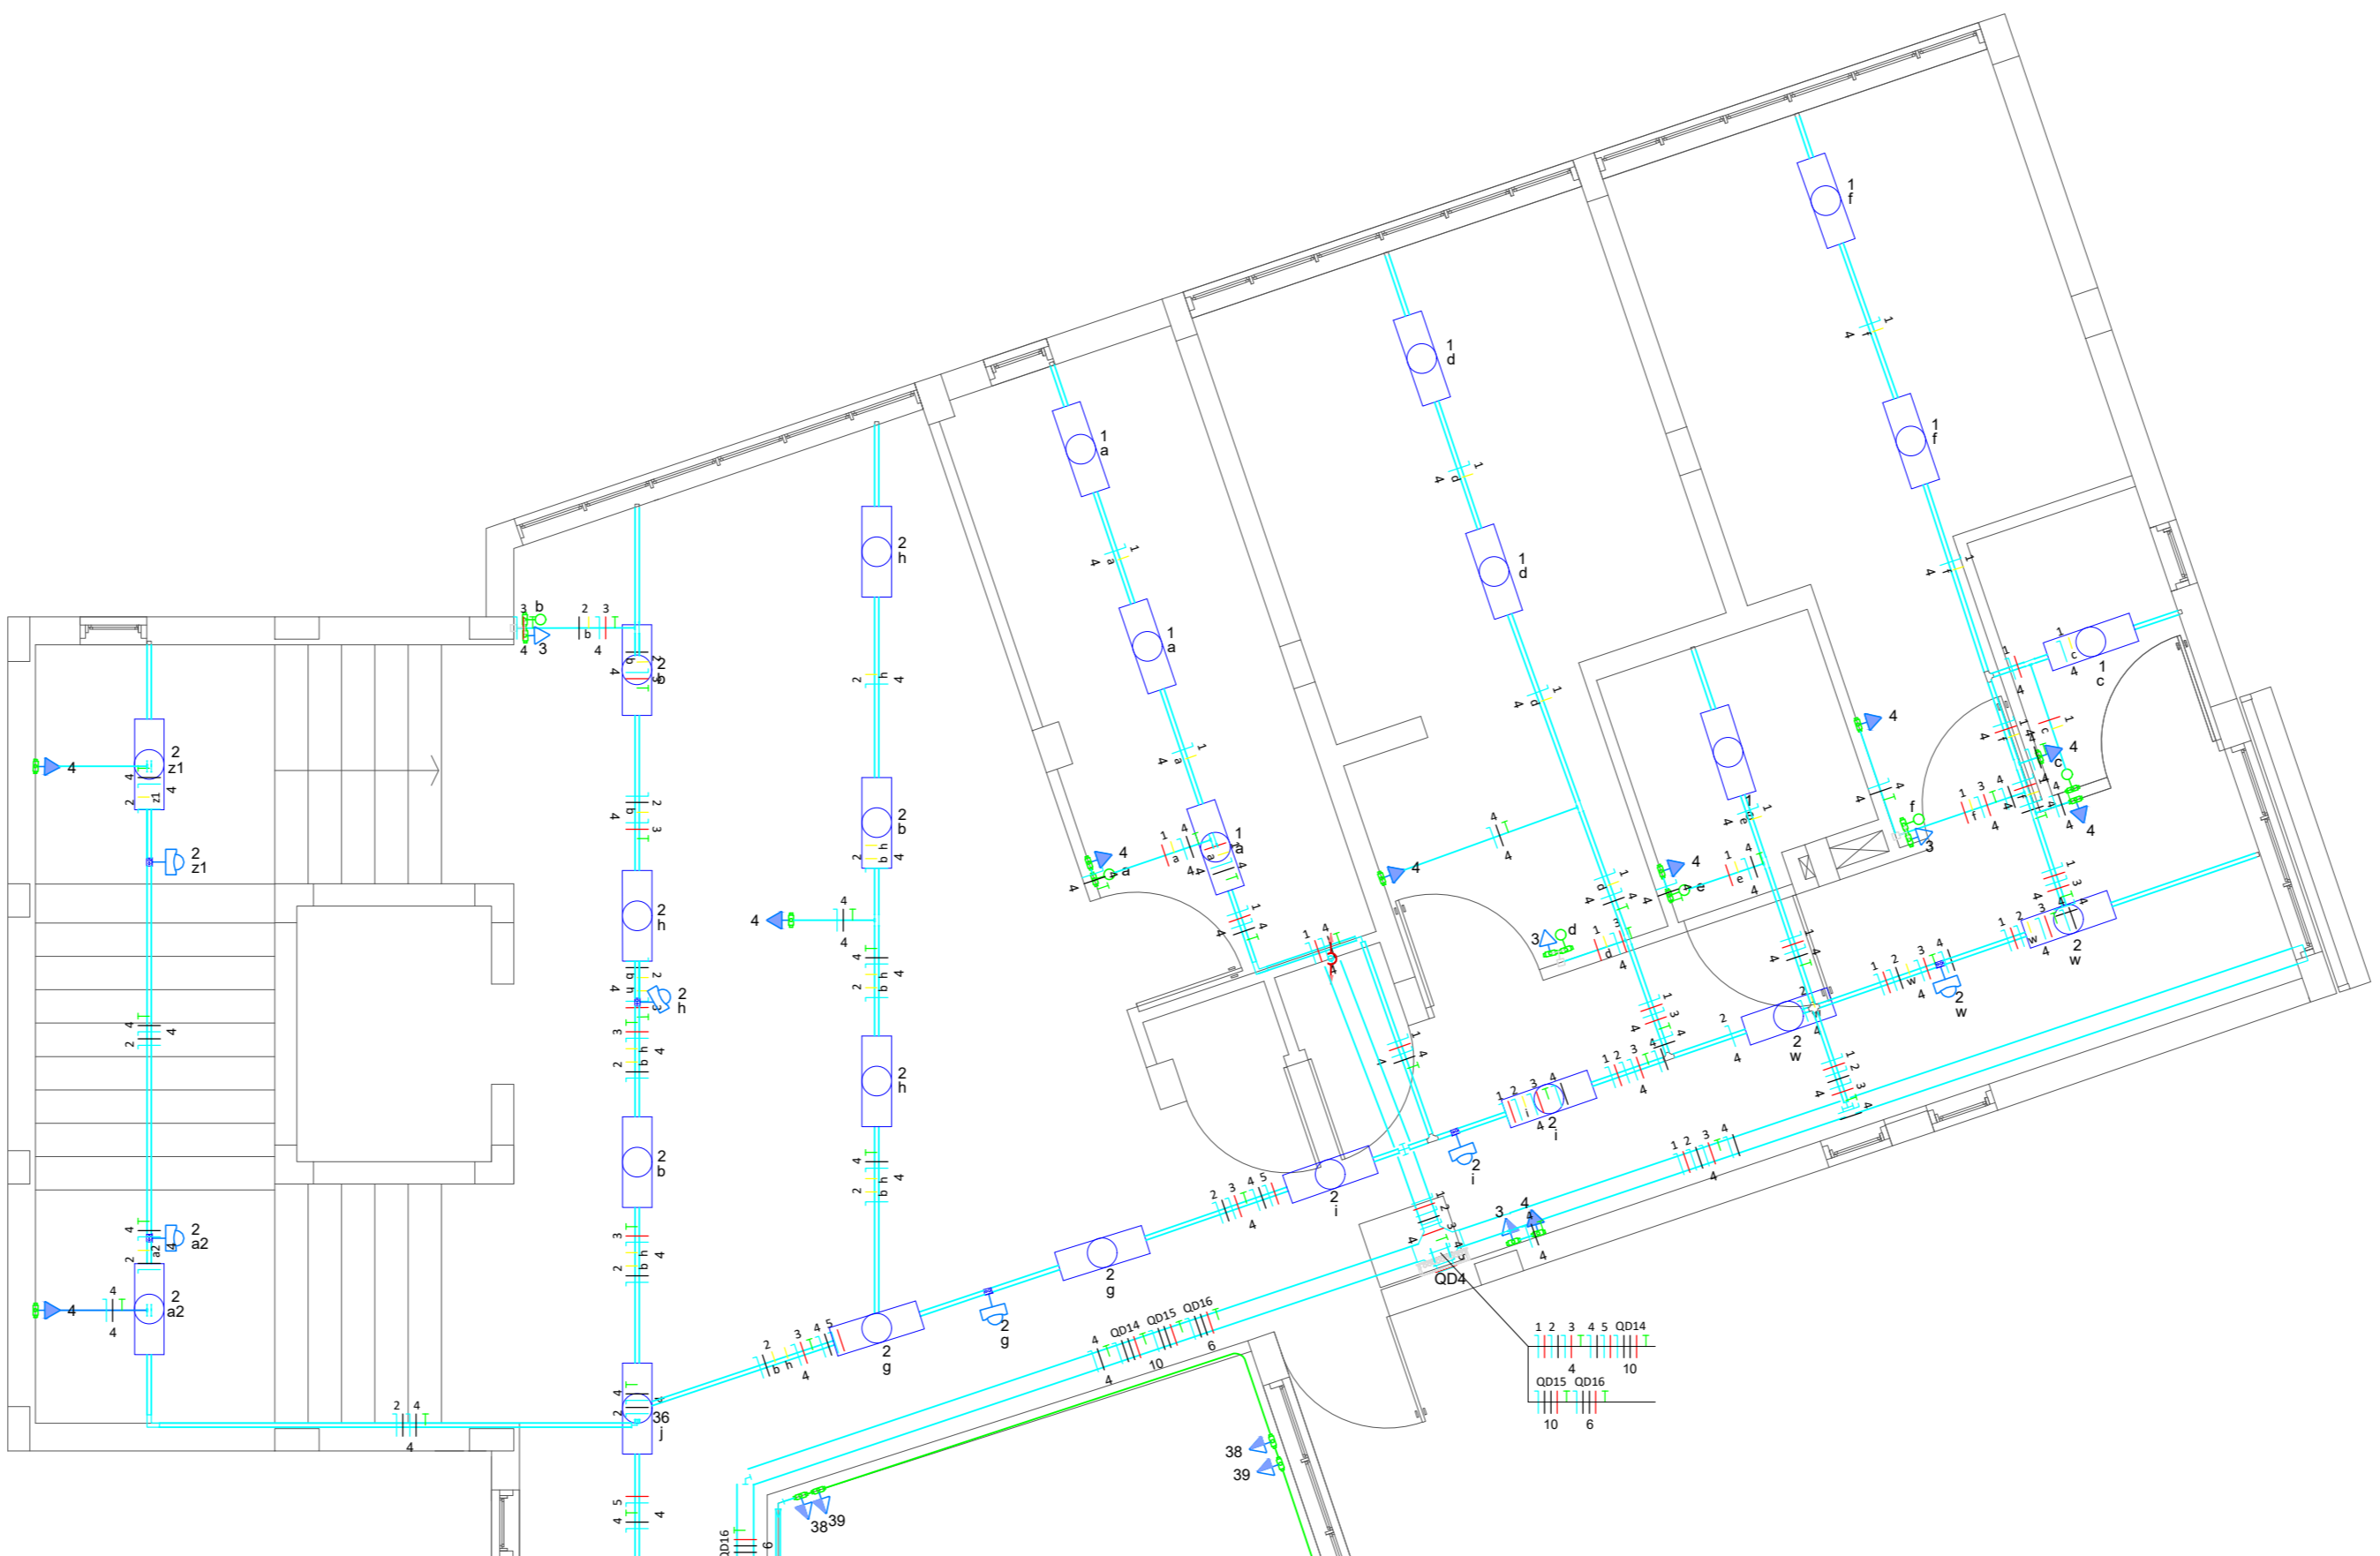

Legend table listing electrical symbols and their corresponding components like switches, outlets, and luminaires.

Legend table for color coding and symbols used in the drawings, such as phase colors and line types.

- NOTAS: A list of technical notes providing specific instructions and requirements for the electrical installation.

- NOTAS GERAIS: General notes regarding the project's scope, ownership, and modification policies.

UNIVERSIDADE FEDERAL DE ALFENAS - UNIFAL-MG
COORDENADORIA DE PROJETOS E OBRAS - CPO/Proplan

Project information form containing fields for content, local, owner, project type, and approval signatures.

Quadro de Cargas (QD4) - Piso 4: Summary table for floor 4 loads, including total power, phases, and lighting details.

Quadro de Cargas (QD15) - Piso 4: Detailed load table for floor 4, listing individual loads with their specifications and status.

Quadro de Cargas (QD14) - Piso 4: Another summary table for floor 4 loads, providing an overview of the electrical load profile.

Quadro de Cargas (QD15) - Piso 4: Another detailed load table for floor 4, listing individual loads and their characteristics.