



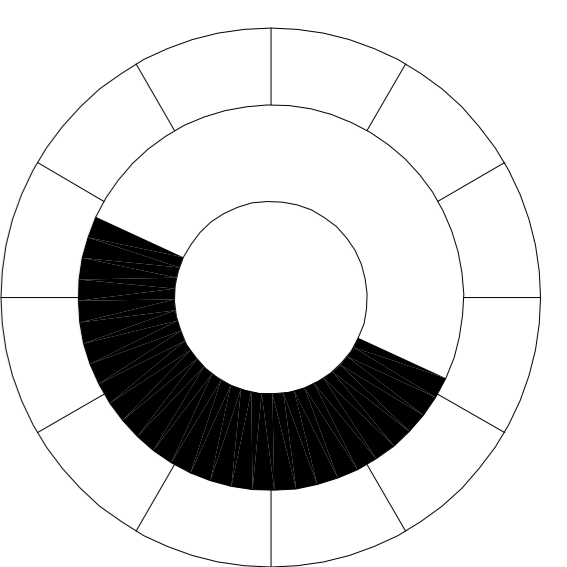

TORRE 219

DIST INDUSTRIAL

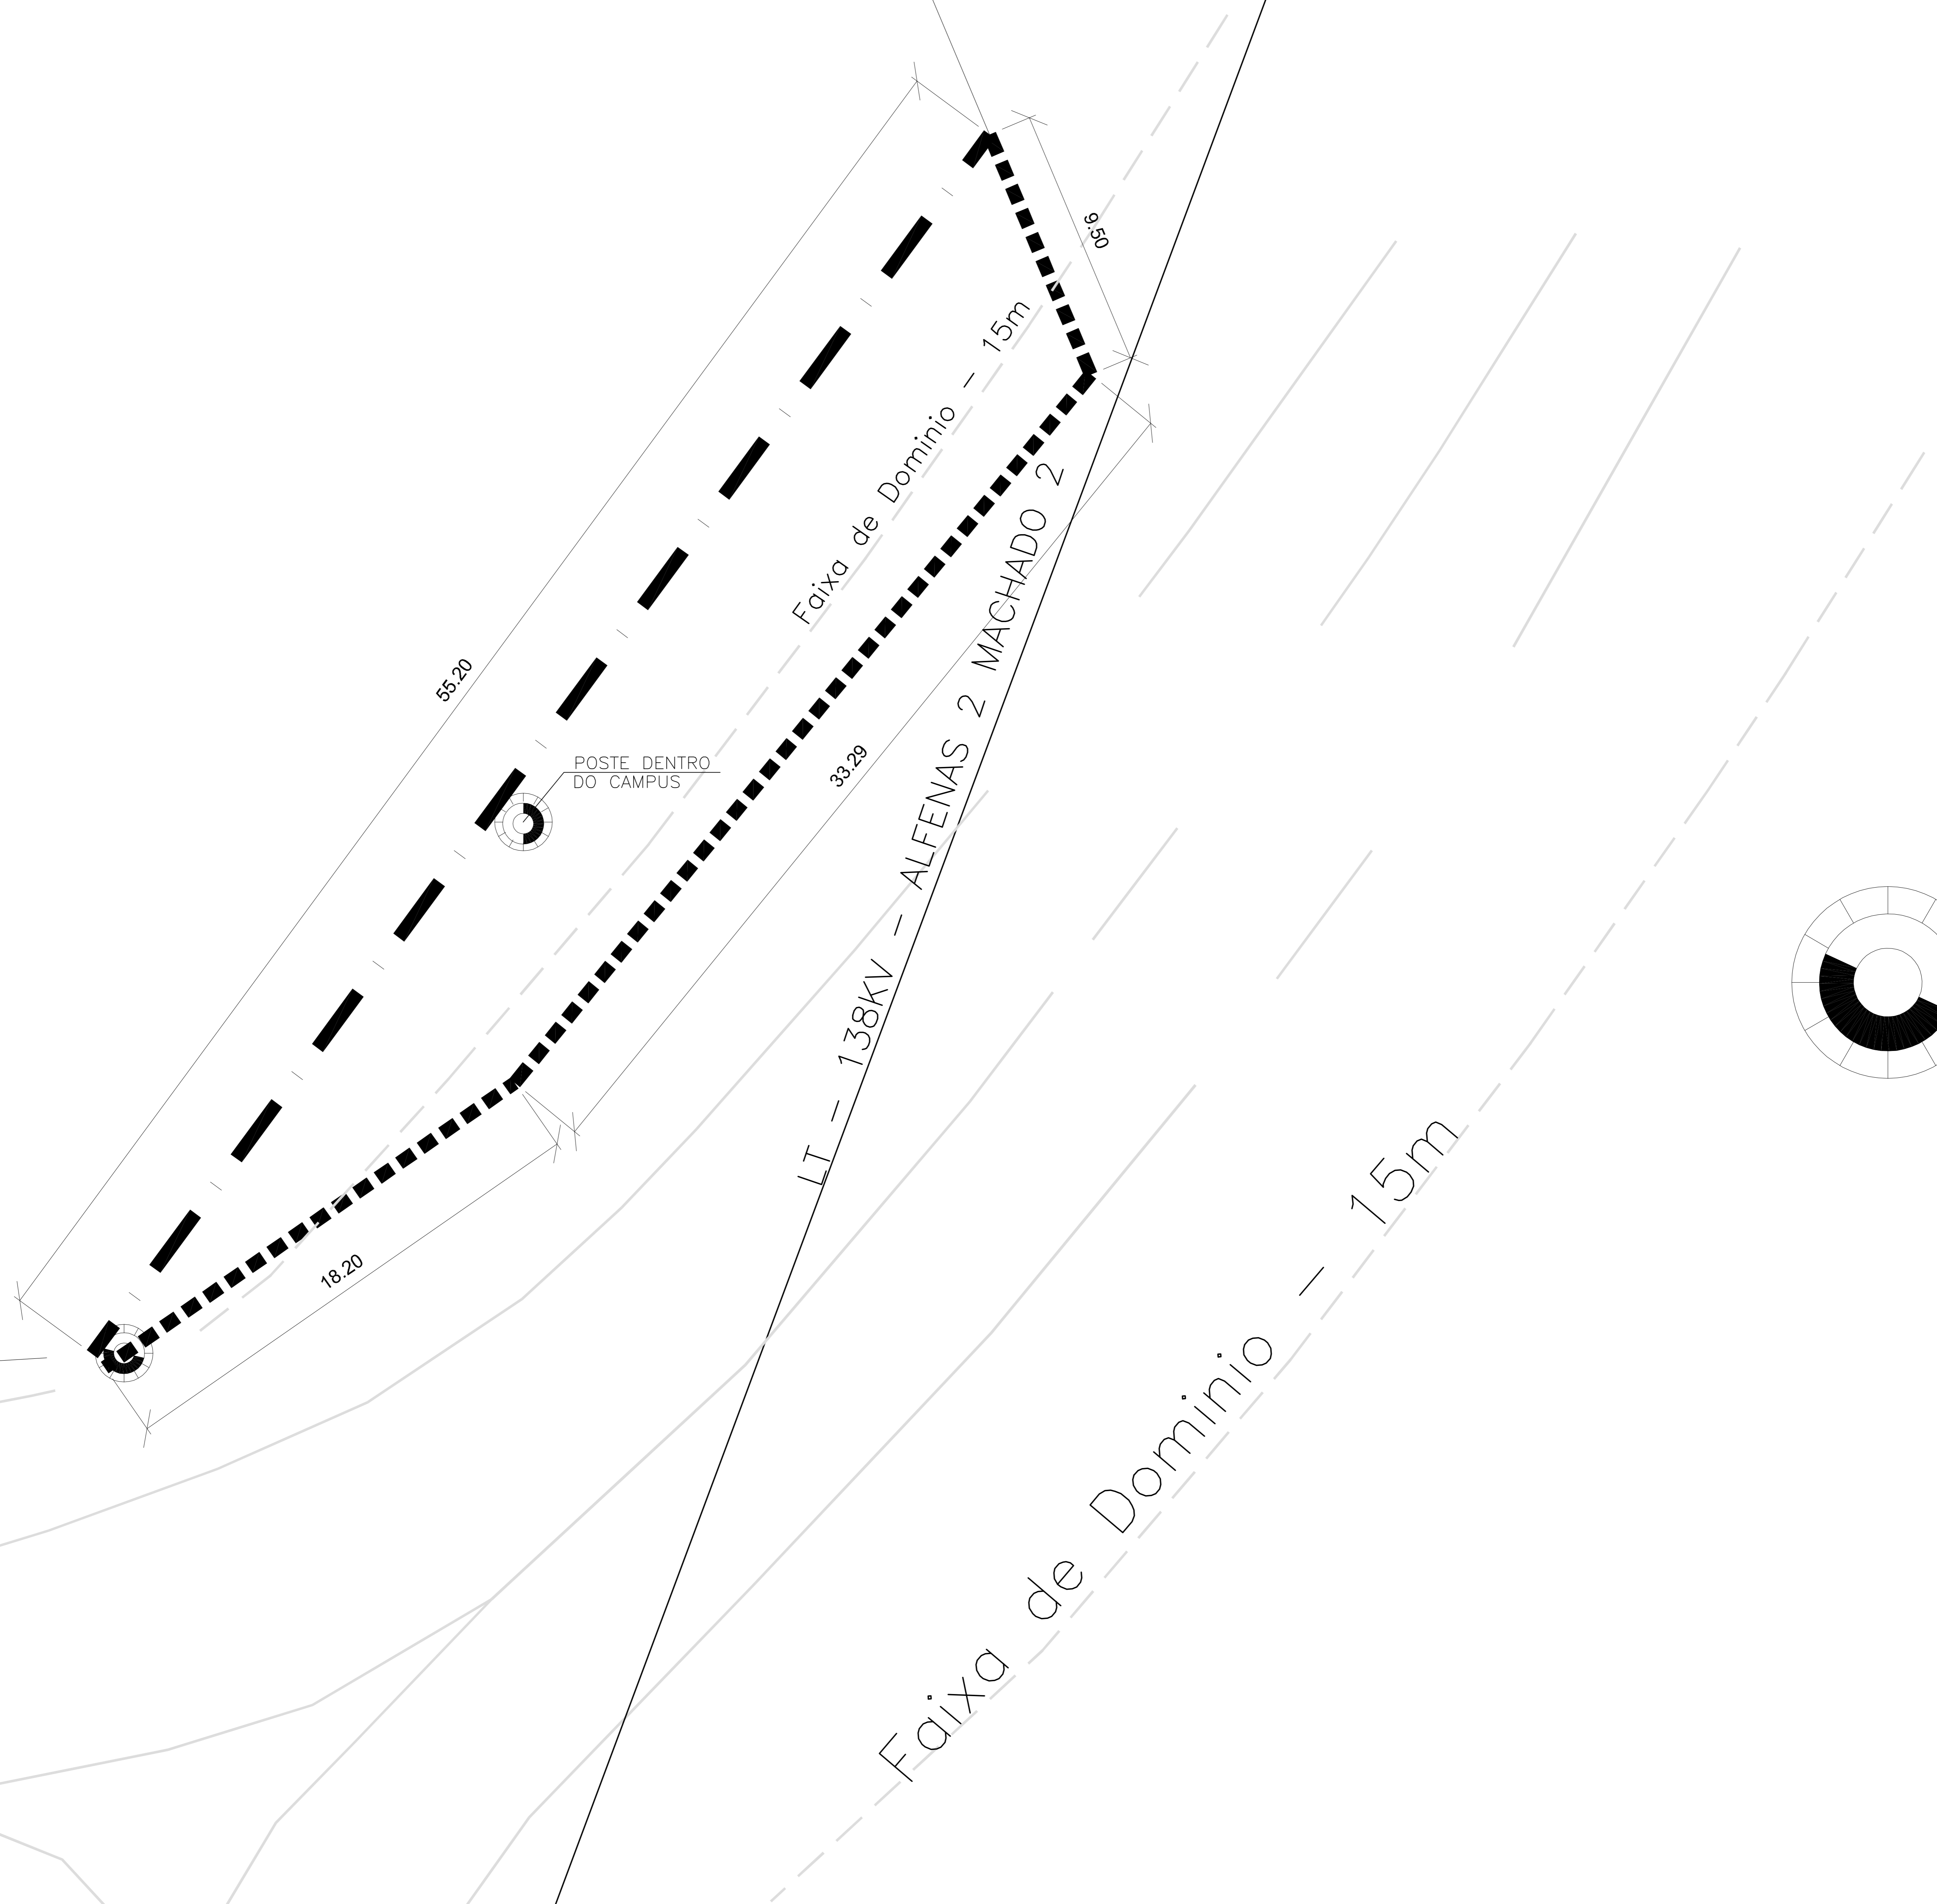

CERCA

A CONSTRUIR 	55,20m
A DEMOLIR 	61,00m