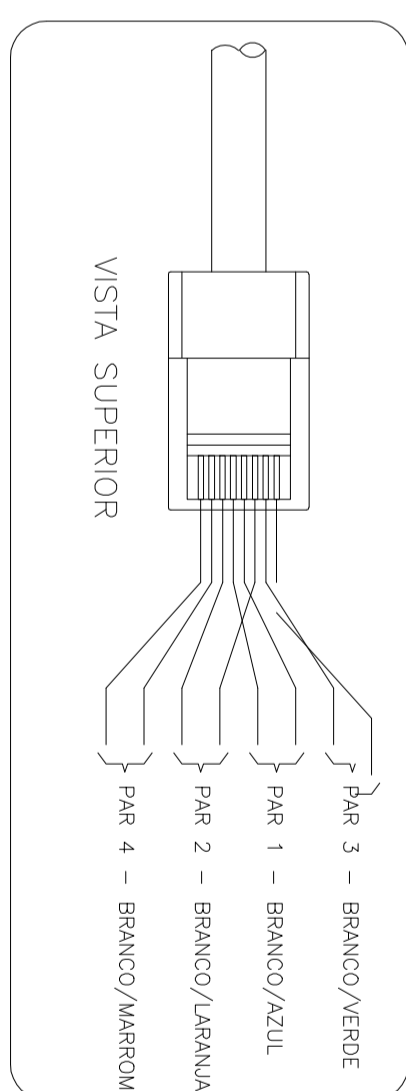
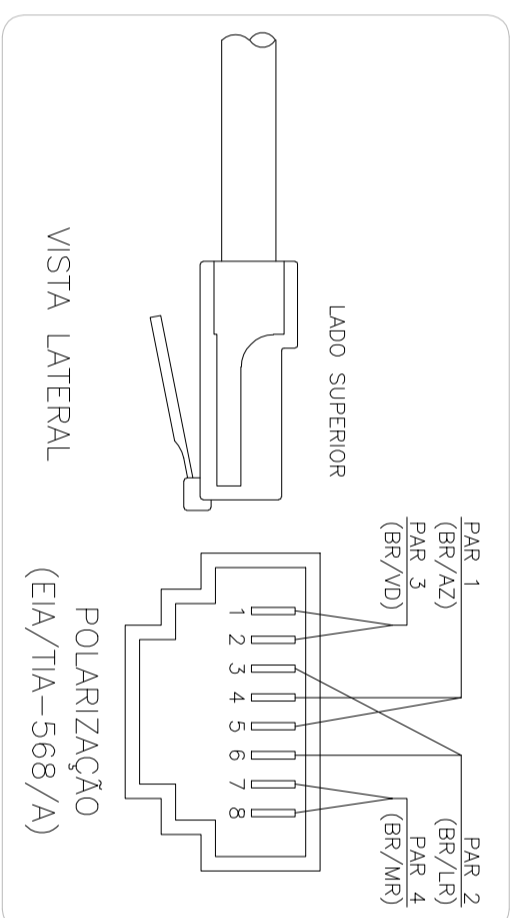
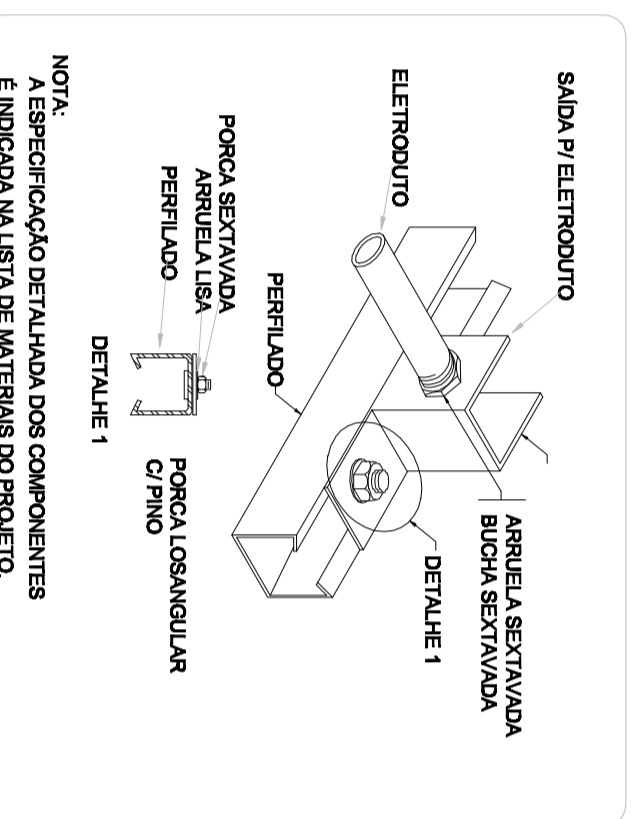
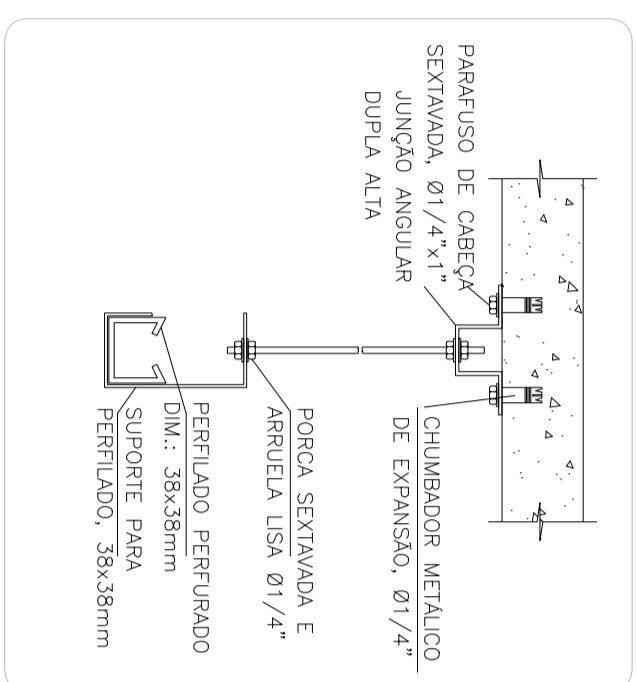
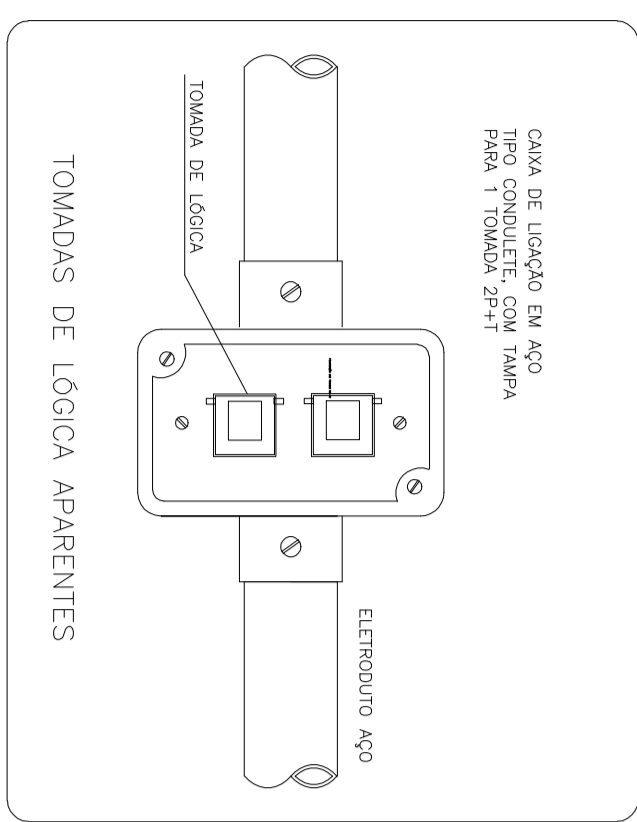
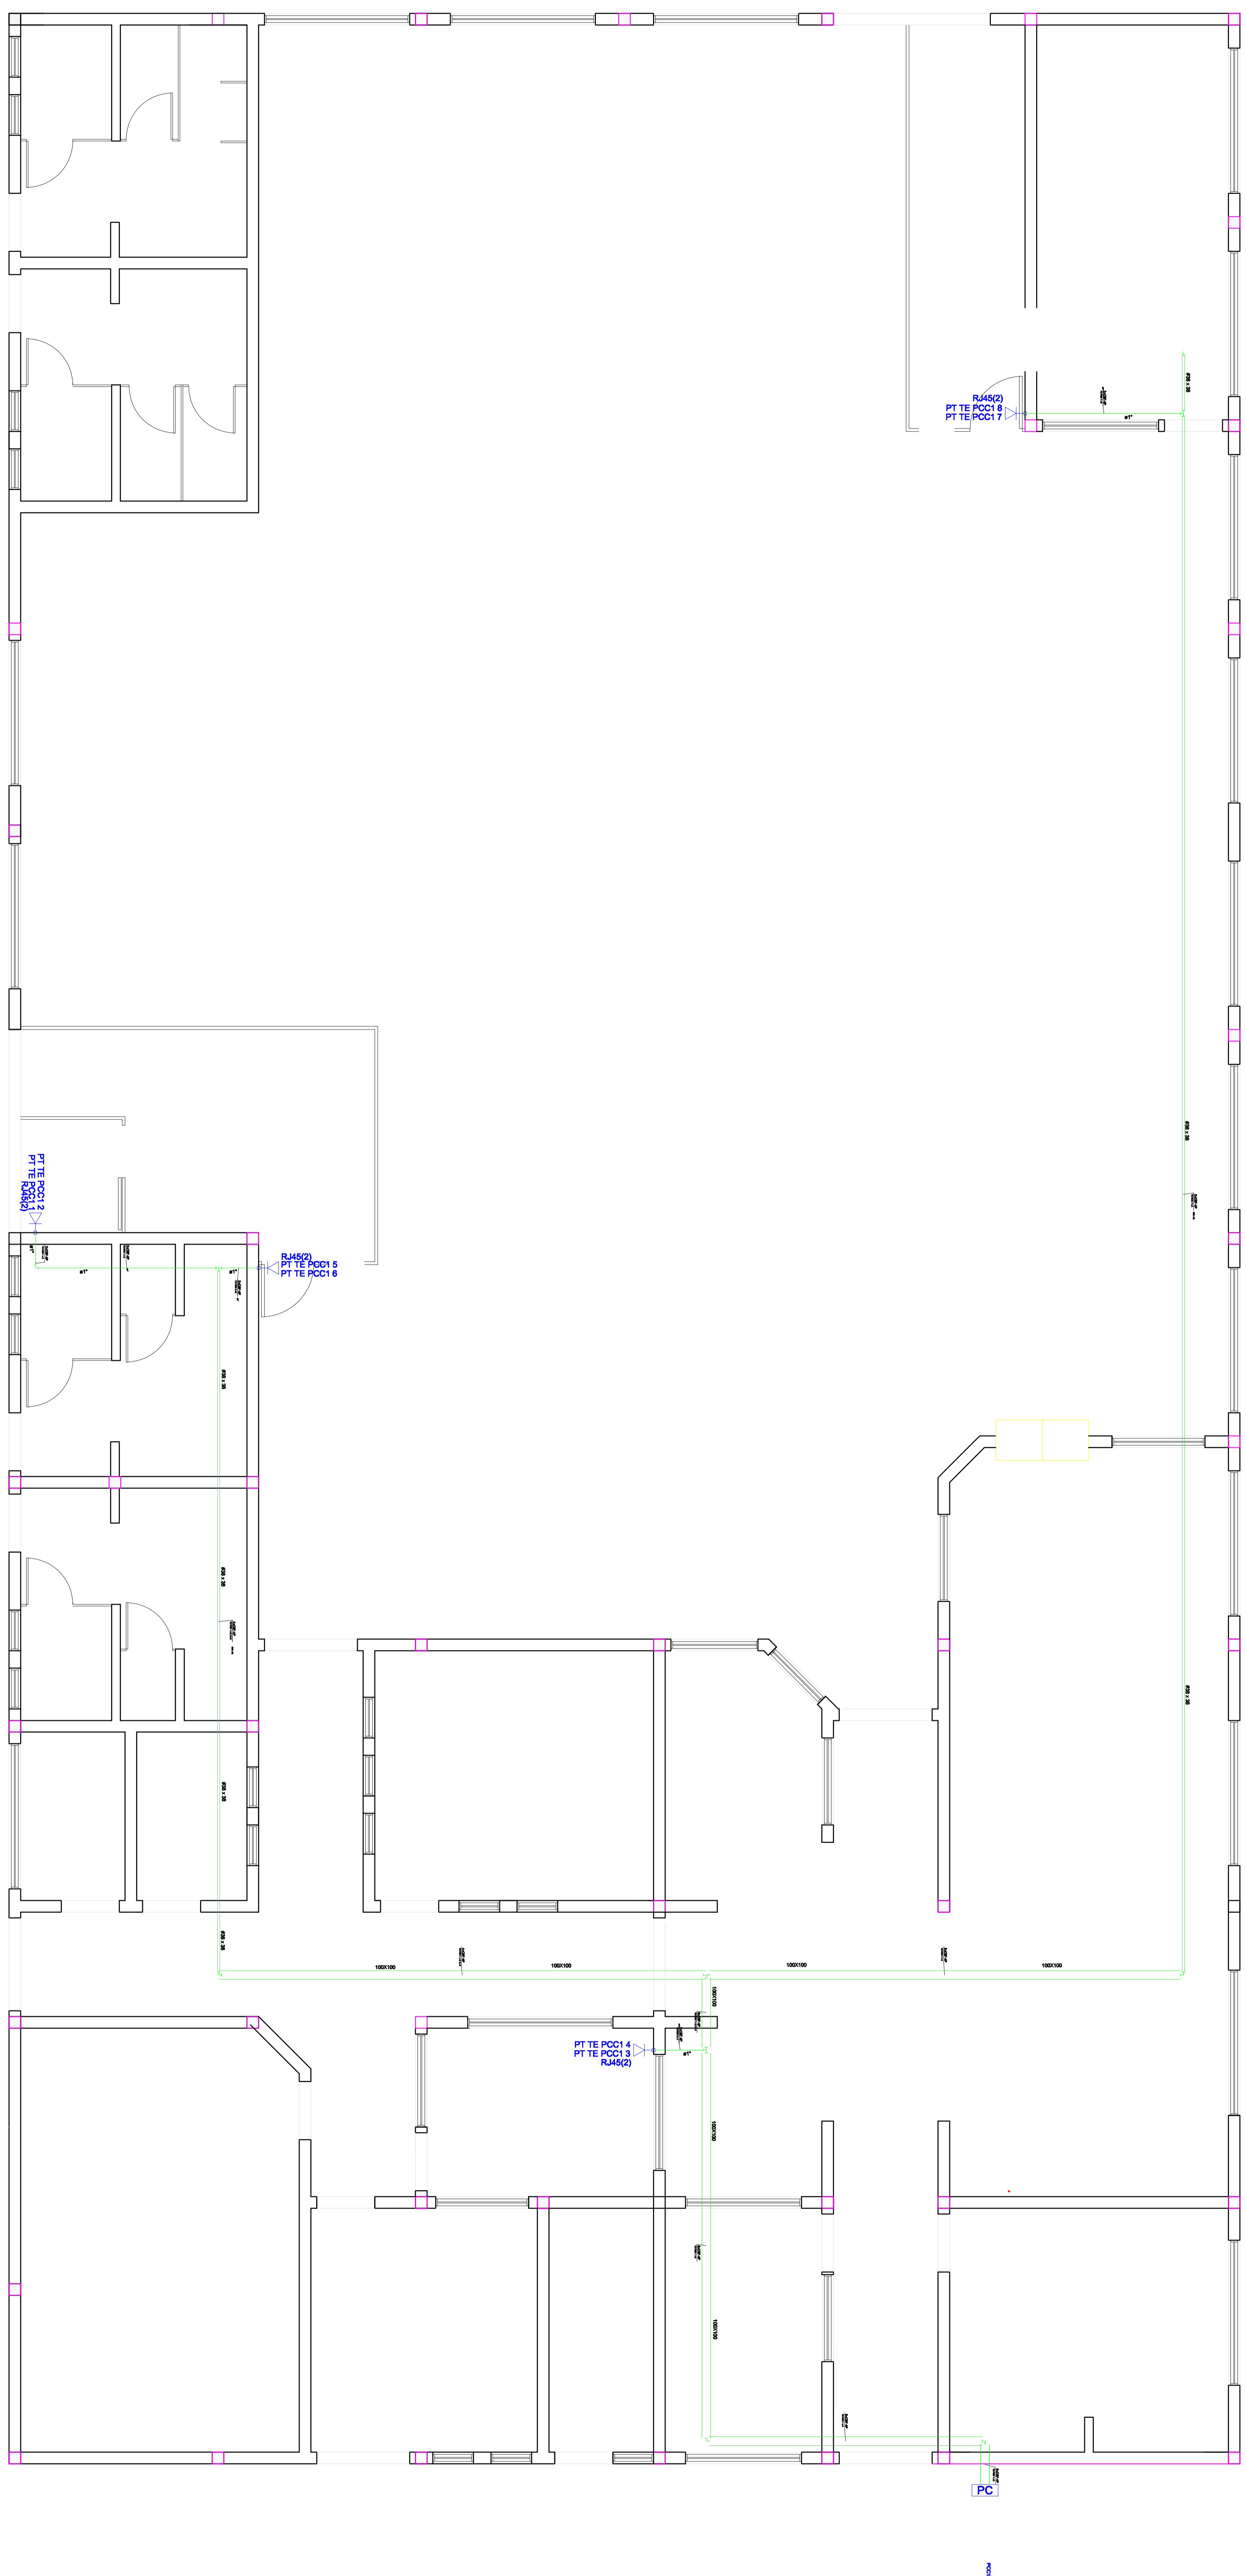


RESTARURANTE UNIVERSITÁRIO - CAMPUS II

[illegible][illegible]